

		-
	A STATE	
1 m	A. M. C.	
		(M)


LEGEND Concrete paving

- 2 Pedestal pavers
- 3 Bench
- 4 Table & chairs
- 5 Adirondack chair 6 Built-in bench
- **7** Bike rack
- 8 Seatwall
- 9 Raised planters
- 10 Low railing
- Grill and kitchen
- **(12)** Greenscreen with vines
- Planting pots in aggregate bed
- **14** Stormwater treatment area
- 15 Precast pots
- Accent Tree in planting area
- Planter with vines at trellis

3RD & 5TH LEVEL PLANTING MATERIALS

- RAISED PRECAST PLANTERS Acer palmatum 'Sango Kaku' Coralbark Maple Anemone x hybrida Japanese anemone Cercis canadensis Redbud Correa 'Rays Tangerine' Australian fuchsia Loropetalum v. rubrum fringe flower Polystichum munitium California sword fern Sarcococca bookeriana sweet box Sarcococca hookeriana - sweet box
- PRECAST POTS Annuals tbd Carex spp. sedge Citrus limon ' Meyer Improved' meyer lemon Citrus kumquat kumquat Kniphofia uvaria torch lily Juncus patens gray rush Phormium hybrids New Zealand flax

VINES Campsis radicans - trumpet vine

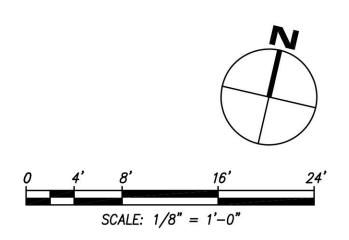

revisions	by
DRC SUBMITTAL 12/15/16 \$ 1/27/17	_
ZAB SUBMITTAL 9/12/17 \$ 1/03/18	-
ZAB SUBMITTAL 3/07/18	-
ZAB SUBMITTAL 6/28/18	-
DRC SUBMITTAL 9/20/18	—
ZAB SUBMITTAL II/08/18	_
ZAB SUBMITTAL 03/20/19	-
CITY COUNCIL MEETING	_
A-12	



2950 camino diablo suite 110 walnut creek, ca 94597 (925) 256-6042







drawn
checked
date
scale
job no. 1802
sheet
L1.3



DERBY STREET















revisions	by
DRC SUBMITTAL 12/15/16 \$ 1/27/17	—
ZAB SUBMITTAL 9/12/17 \$ 1/03/18	_
ZAB SUBMITTAL 3/07/18	_
ZAB SUBMITTAL 6/28/18	
DRC SUBMITTAL 9/20/18	_
ZAB SUBMITTAL II/08/18	_
ZAB SUBMITTAL 03/20/19	
CITY COUNCIL MEETING 08/13/19	_









drawn
checked
date
scale
job no. 1802
sheet
L1.4

LEGEND

- Concrete paving 2 Pedestal pavers 3 Bench 4 Table & chairs **(5)** Adirondack chair
- 6 Built-in bench
- **Bike rack**
- 8 Seatwall
- 9 Raised planters
- 10 Low railing
- Grill and kitchen
- Greenscreen with vines
- Gravel & vines in pots
- **14** Stormwater treatment area
- 15 Precast pots
- Accent Tree in planting area


ROOF PLANTING MATERIALS


RAISED PRECAST PLANTERS Anemone x hybrida - Japanese anemone Loropetalum v. rubrum - fringe flower Phormium 'Margaret Jones' - new zealand flax Polystichum munitium - California sword fern Sarcococca hookeriana - sweet box


PRECAST POTS Annuals - tbd Carex spp. - sedge Citrus limon 'Meyer Improved' - meyer lemon Citrus kumquat - kumquat Kniphofia uvaria - torch lily Juncus patens - gray rush Phormium hybrids - new zeland flax

VINES

Campsis radicans - trumpet vine Hardenbergia violacea 'Happy Wanderer' - lilac vine

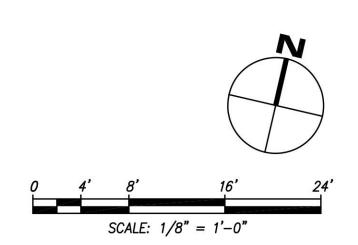


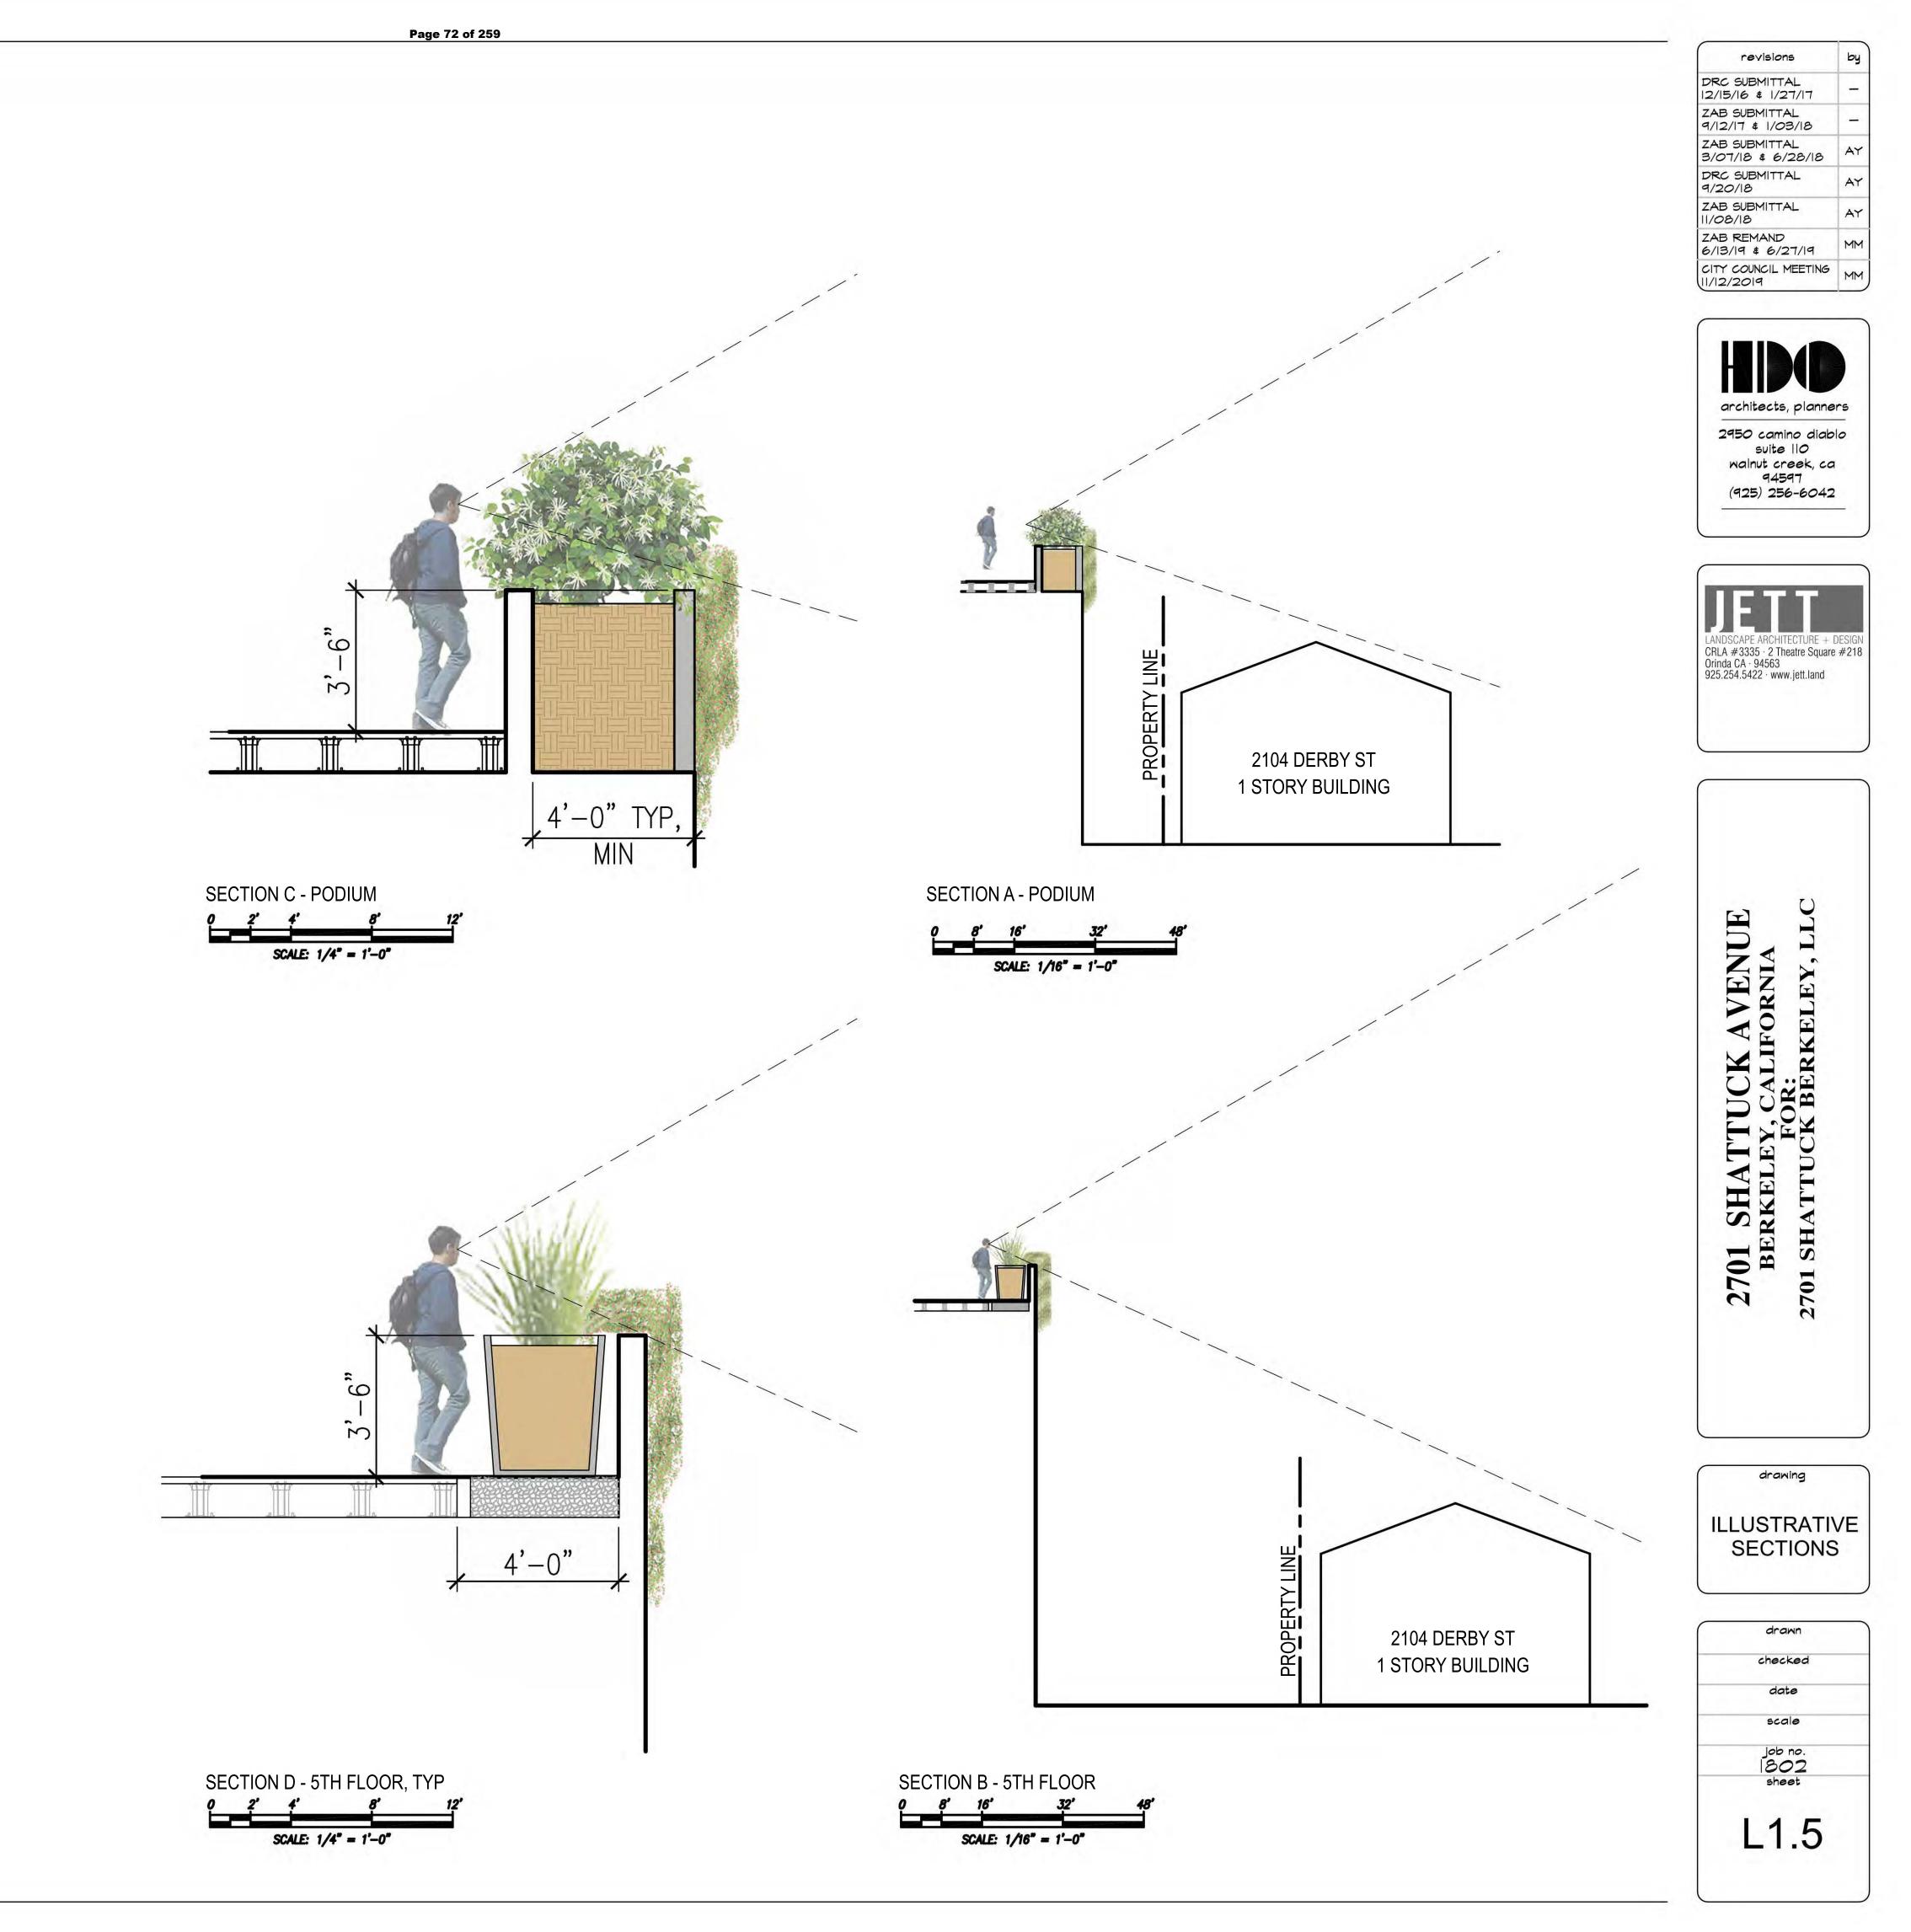

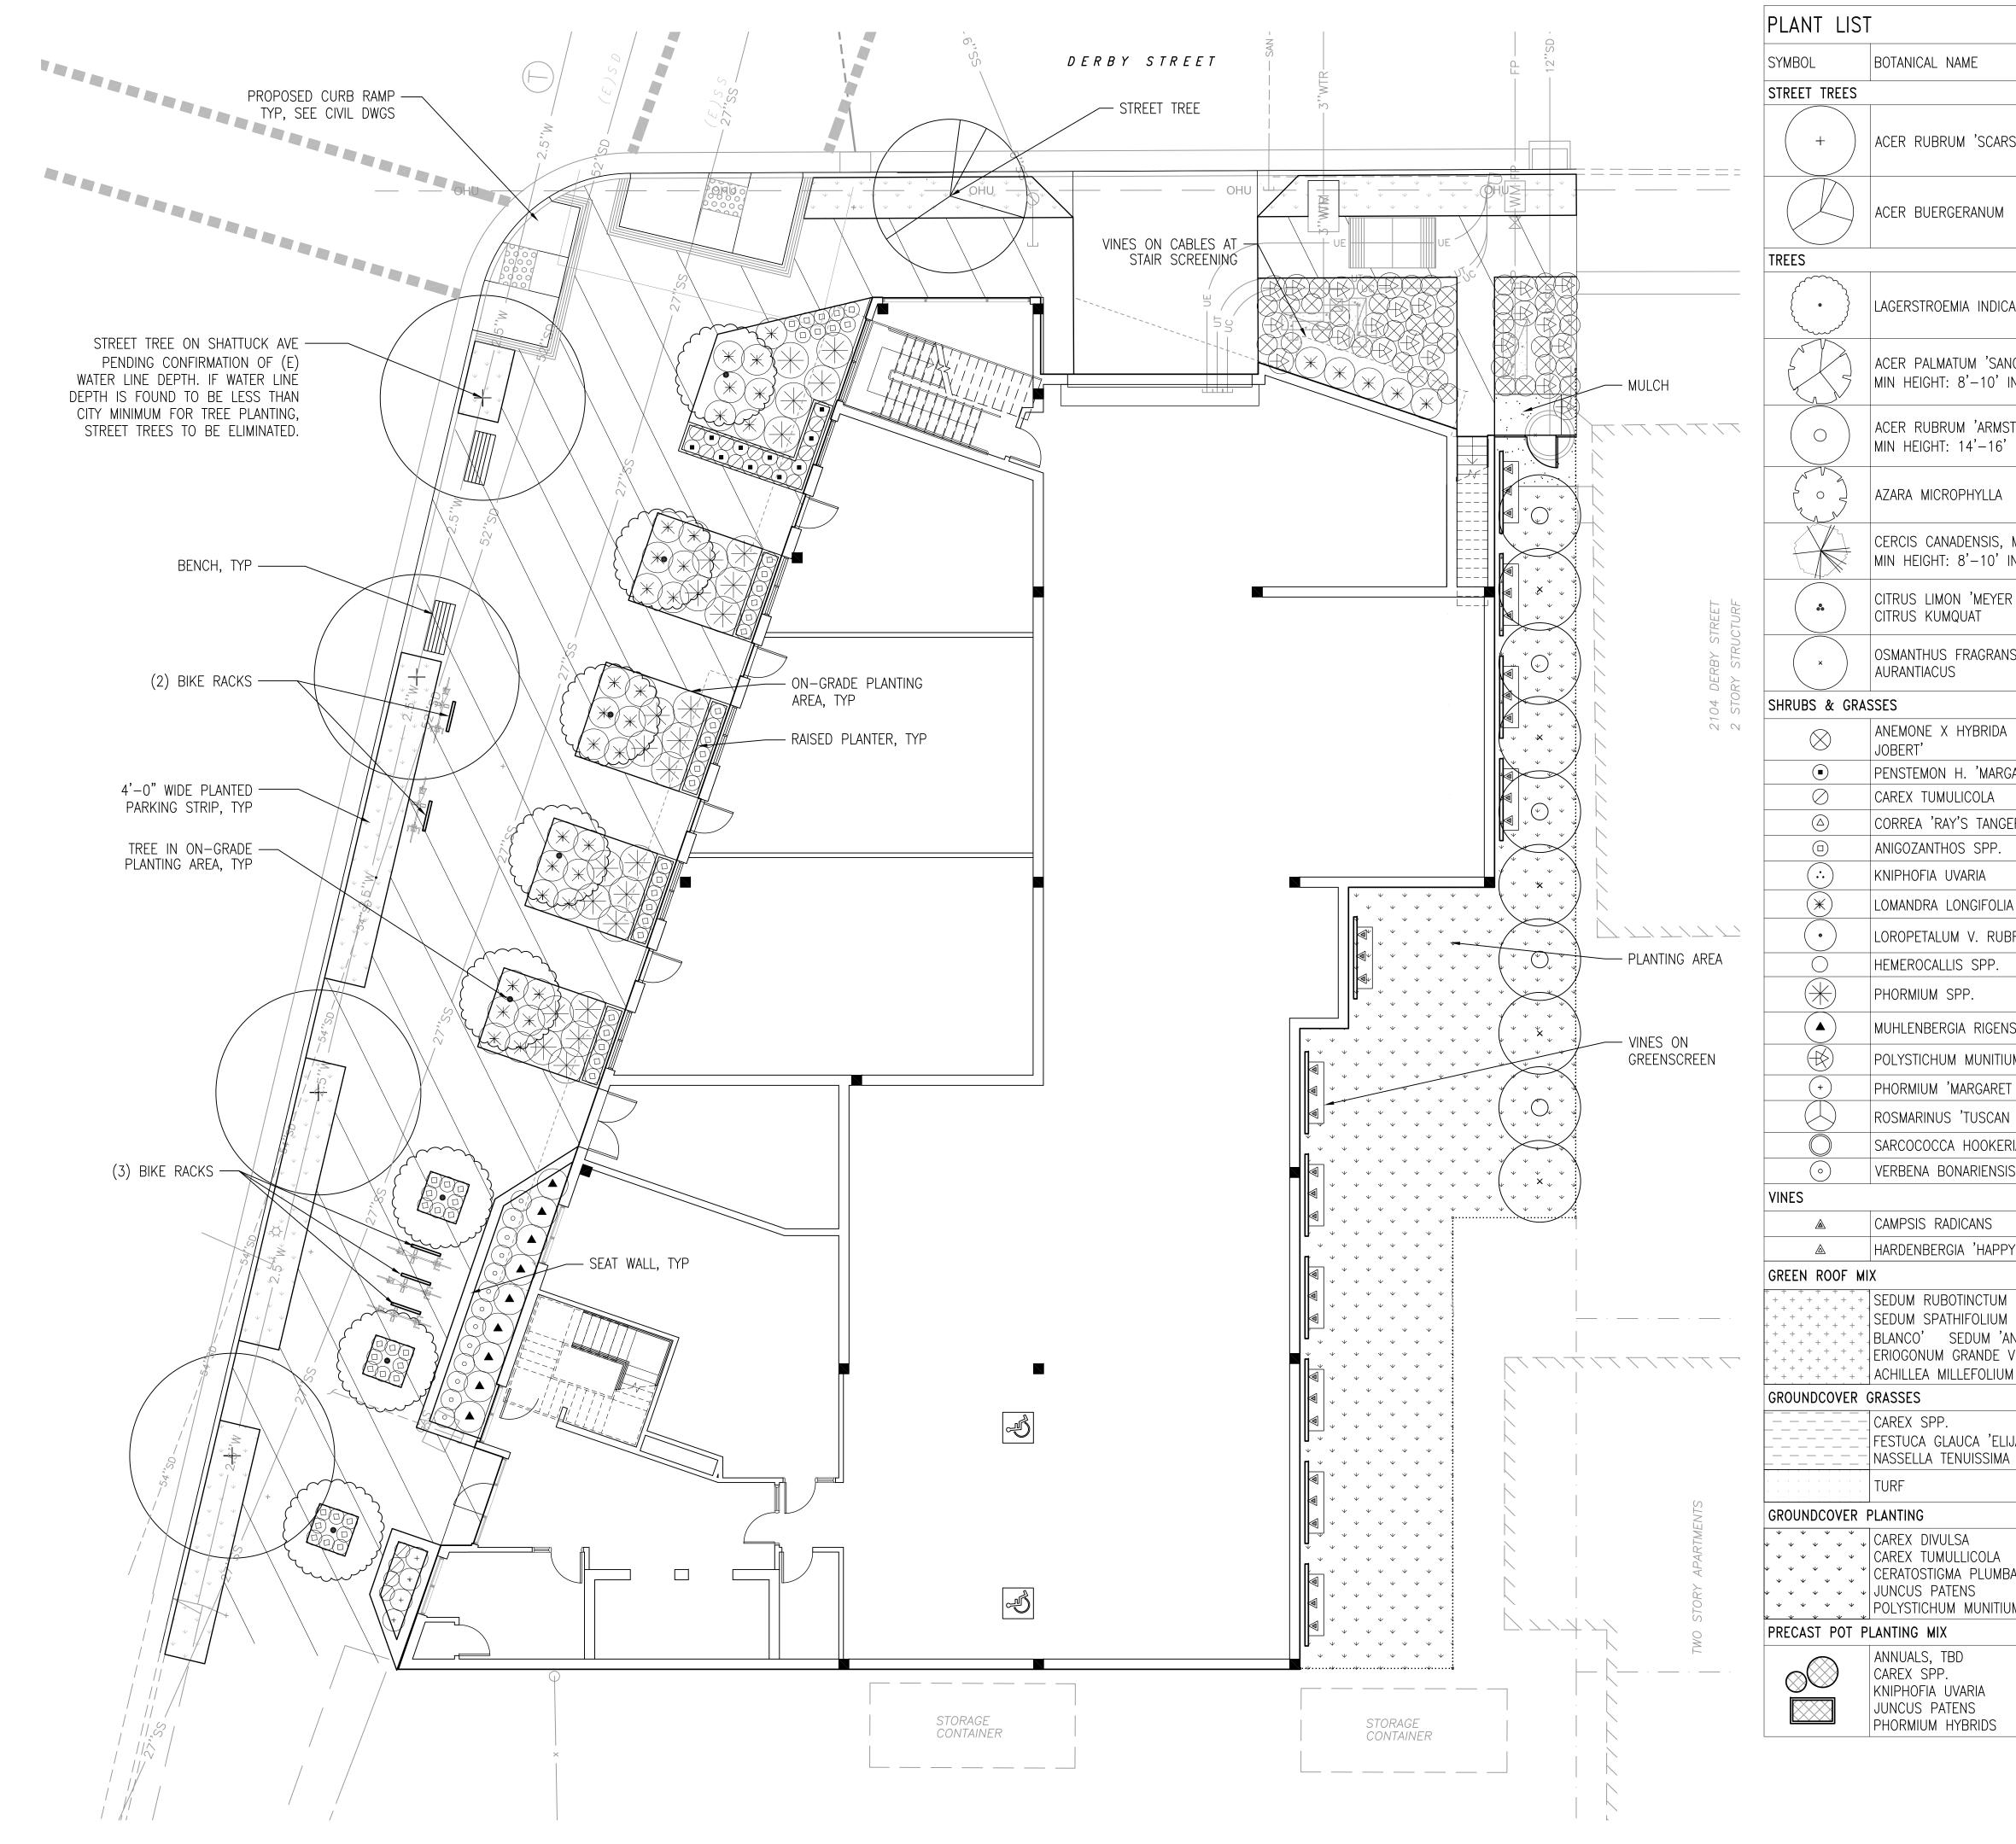


	COMMON NAME	
SEN'	SCARLET SENTIEL MAPLE, 24"BOX	
	TRIDENT MAPLE, 24"BOX	
à 'dynamite'	CRAPE MYRTLE	
GU KAKU'' NSTALLED	JAPANESE MAPLE, 36"BOX	
TRONG' INSTALLED	COLUMNAR RED MAPLE, 36" BOX	
	BOXLEAF AZARA	
MULTI NSTALLED	EASTERN REDBUD, 24"BOX	
IMPROVED'	MEYER LEMON KUMQUAT	ΡL
5	ORANGE SWEET OLIVE	1.
'HONORINE	JAPANESE ANEMONE	
ARITA BOP'	BLUE PENSTEMON	
RINE'	BERKELEY SEDGE AUSTRALIAN FUCHSIA	2.
	KANGAROO PAWS	
	TORCH LILY	3.
'BREEZE'	LOMANDRA	
RUM 'BLUSH'	FRINGE FLOWER	
	DAYLILLY	
	NEW ZEALAND FLAX	IRI
5	DEER GRASS	1.
M	CA. SWORD FERN	
JONES'	NEW ZEALAND FLAX	
BLUE'	T. BLUE ROSEMARY	
IANA HUMILIS	SWEET BOX	2.
5	PURPLE TOP	
	TRUMPET VINE	
WANDERER'	PURPLE LILAC VINE	
		3.
'CAPE	STONECROP	
NGELINA'	STONECROP STONECROP	
/. RUBESCENS I 'PAPRIKA'	BUCKWHEAT YARROW	
JAH BLUE'	SEDGE SPECIES BLUE FESCUE	
	FEATHER GRASS	
	GRAY SEDGE BERKELEY SEDGE	
AGINOIDES	DWARF PLUMBAGO	
М	GRAY RUSH SWORD FERN	
	– SEDGE SPECIES	
	TORCH LILY GRAY RUSH	
	NEW ZEALAND FLAX	

PAVING

 

DECORATIVE PAVING PATTERN COLORED CONCRETE PAVING

SITE FURNISHINGS

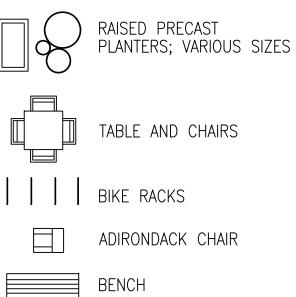


PLANTING NOTES

- . SOIL MANAGEMENT REPORT: UPON COMPLETION OF MASS GRADING, CONTRACTOR TO PROVIDE AGRICULTURAL SOIL ANALYSIS DONE BY A QUALIFIED SOIL-TESTING LABORATORY. SOIL ANALYSIS LAB TO MAKE RECOMMENDATIONS FOR AMENDING THE TOPSOIL WITH COMPOST TO BRING ORGANIC MATTER TO A MINIMUM OF 3.5% DRY WEIGHT.
- . ALL PLANTING AREAS SHALL BE TOP-DRESSED WITH A 3" LAYER OF ORGANIC MULCH.
- . STREET TREES TO BE MINIMUM OF 24" BOX SIZE STANDARD TRUNK, A SINGLE DOMINANT CENTRAL LEADER WITH STAKES. ANY TREE NOT ALIVE AND VIGOROUSLY GROWING AFTER THREE YEARS SHALL BE REPLACED BY OWNER.

RRIGATION NOTES

- THESE PLANS SHALL COMPLY WITH THE CRITERIA OF THE CALIFORNIA MODEL WATER EFFICIENCY ORDINANCE, EBMUD SECTION 31, AND BAY-FRIENDLY BASICS AND APPLY THE ASSOCIATED CRITERIA FOR THE EFFICIENT USE OF WATER IN THE IRRIGATION DESIGN PLAN.
- IRRIGATION SYSTEM IS TO BE FULLY AUTOMATIC, USING A WEATHER-BASED CONTROLLER AND LOW-FLOW DRIP, SUBSURFACE DRIP, AND BUBBLER DISTRIBUTION. BUBBLERS NOT TO EXCEED 1.5 GALLONS PER MINUTE PER BUBBLER.
- STREET TREES TO BE IRRIGATED WITH 2 BUBBLERS EACH AND VALVED INDEPENDENTLY. PROVIDE A MINIMUM OF 20 GALLON OF WATER PER WEEK BETWEEN MARCH 15TH TO OCT 15TH.

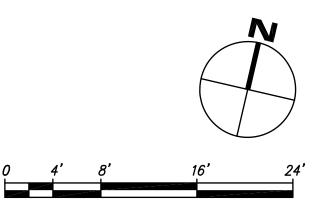


SCALE: 1/8" = 1'-0"


revisions	by
DRC SUBMITTAL 2/15/16 \$ /27/17	_
ZAB SUBMITTAL 9/12/17 \$ 1/03/18	_
ZAB SUBMITTAL 3/07/18	_
ZAB SUBMITTAL 6/28/18	_
DRC SUBMITTAL 9/20/18	_
ZAB SUBMITTAL II/08/18	_
ZAB SUBMITTAL 03/20/19	_
CITY COUNCIL MEETING 08/13/19	_




2950 camino diablo suite 110 walnut creek, ca 94597 (925) 256-6042



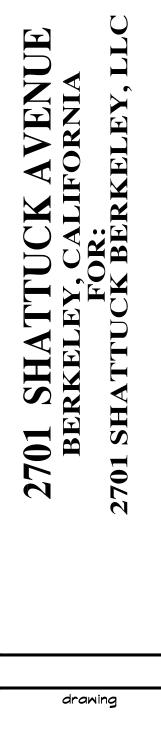


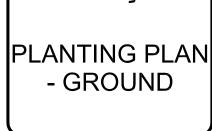

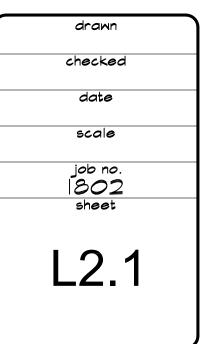




	COMMON NAME
	SCARLET SENTIEL
SEN'	MAPLE, 24" BOX
	TRIDENT MAPLE,
	24" BOX
	1
`DYNAMITE'	CRAPE MYRTLE
GU KAKU"	JAPANESE MAPLE,
NSTALLED	36" BOX
IRONG'	COLUMNAR RED
INSTALLED	MAPLE, 36" BOX
	,
	BOXLEAF AZARA
MULTI	EASTERN REDBUD,
NSTALLED	24" BOX
IMPROVED'	MEYER LEMON
	KUMQUAT
5	ORANGE SWEET
	OLIVE
'HONORINE	
HUNUKINÉ	JAPANESE ANEMONE
ARITA BOP'	BLUE PENSTEMON
	BERKELEY SEDGE
RINE'	AUSTRALIAN FUCHSIA
	KANGAROO PAWS
	TORCH LILY
'BREEZE'	LOMANDRA
RUM 'BLUSH'	FRINGE FLOWER
	DAYLILLY
	NEW ZEALAND FLAX
5	DEER GRASS
M	CA. SWORD FERN
JONES'	NEW ZEALAND FLAX
BLUE'	T. BLUE ROSEMARY
IANA HUMILIS	SWEET BOX
S HUMILIS	PURPLE TOP
, 	
	TRUMPET VINE
WANDERER'	PURPLE LILAC VINE
WANDERER	FURFLE LILAU VINE
	CTONEODOD
'CAPE	STONECROP STONECROP
NGELINA'	STONECROP
/. RUBESCENS 'PAPRIKA'	BUCKWHEAT YARROW
	SEDGE SPECIES
IAH BLUE'	BLUE FESCUE
	FEATHER GRASS
	-
	GRAY SEDGE
AGINOIDES	BERKELEY SEDGE DWARF PLUMBAGO
	GRAY RUSH
Μ	SWORD FERN
	– SEDGE SPECIES
	TORCH LILY
	GRAY RUSH NEW ZEALAND FLAX

 

DECORATIVE PAVING PATTERN COLORED CONCRETE PEDESTAL PAVERS

SITE FURNISHINGS

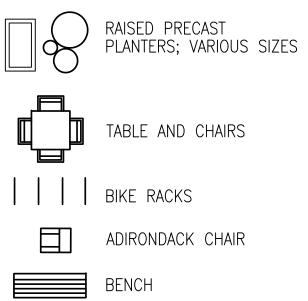

PLANTING NOTES

- 1. SOIL MANAGEMENT REPORT: UPON COMPLETION OF MASS GRADING, CONTRACTOR TO PROVIDE AGRICULTURAL SOIL ANALYSIS DONE BY A QUALIFIED SOIL—TESTING LABORATORY. SOIL ANALYSIS LAB TO MAKE RECOMMENDATIONS FOR AMENDING THE TOPSOIL WITH COMPOST TO BRING ORGANIC MATTER TO A MINIMUM OF 3.5% DRY WEIGHT.
- 2. ALL PLANTING AREAS SHALL BE TOP-DRESSED WITH A 3" LAYER OF ORGANIC MULCH.
- 3. STREET TREES TO BE MINIMUM OF 24" BOX SIZE STANDARD TRUNK, A SINGLE DOMINANT CENTRAL LEADER WITH STAKES. ANY TREE NOT ALIVE AND VIGOROUSLY GROWING AFTER THREE YEARS SHALL BE REPLACED BY OWNER.

IRRIGATION NOTES

- 1. THESE PLANS SHALL COMPLY WITH THE CRITERIA OF THE CALIFORNIA MODEL WATER EFFICIENCY ORDINANCE, EBMUD SECTION 31, AND BAY-FRIENDLY BASICS AND APPLY THE ASSOCIATED CRITERIA FOR THE EFFICIENT USE OF WATER IN THE IRRIGATION DESIGN PLAN.
- 2. IRRIGATION SYSTEM IS TO BE FULLY AUTOMATIC, USING A WEATHER-BASED CONTROLLER AND LOW-FLOW DRIP, SUBSURFACE DRIP, AND BUBBLER DISTRIBUTION. BUBBLERS NOT TO EXCEED 1.5 GALLONS PER MINUTE PER BUBBLER.
- 3. STREET TREES TO BE IRRIGATED WITH 2 BUBBLERS EACH AND VALVED INDEPENDENTLY. PROVIDE A MINIMUM OF 20 GALLON OF WATER PER WEEK BETWEEN MARCH 15TH TO OCT 15TH.


SCALE: 1/8'' = 1'-0''


revisions	by
DRC SUBMITTAL 2/15/16 \$ /27/17	_
ZAB SUBMITTAL 9/12/17 \$ 1/03/18	_
ZAB SUBMITTAL 3/07/18 \$ 6/28/18	AY
DRC SUBMITTAL 9/20/18	AY
ZAB SUBMITTAL II/08/18	ΑY
ZAB REMAND 6/13/19 \$ 6/27/19	MM
CITY COUNCIL MEETING	ММ






LLC H VENUI (T) K AV LIFO KEJ 2 TUC] Y, CAI FOR: CK BEI SHAT H 01 BEJ S 2701 27

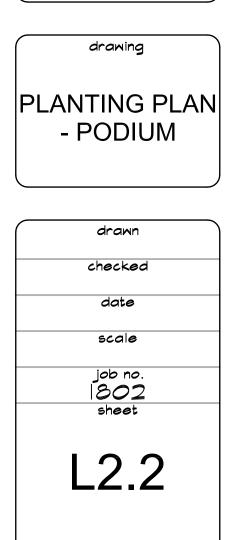

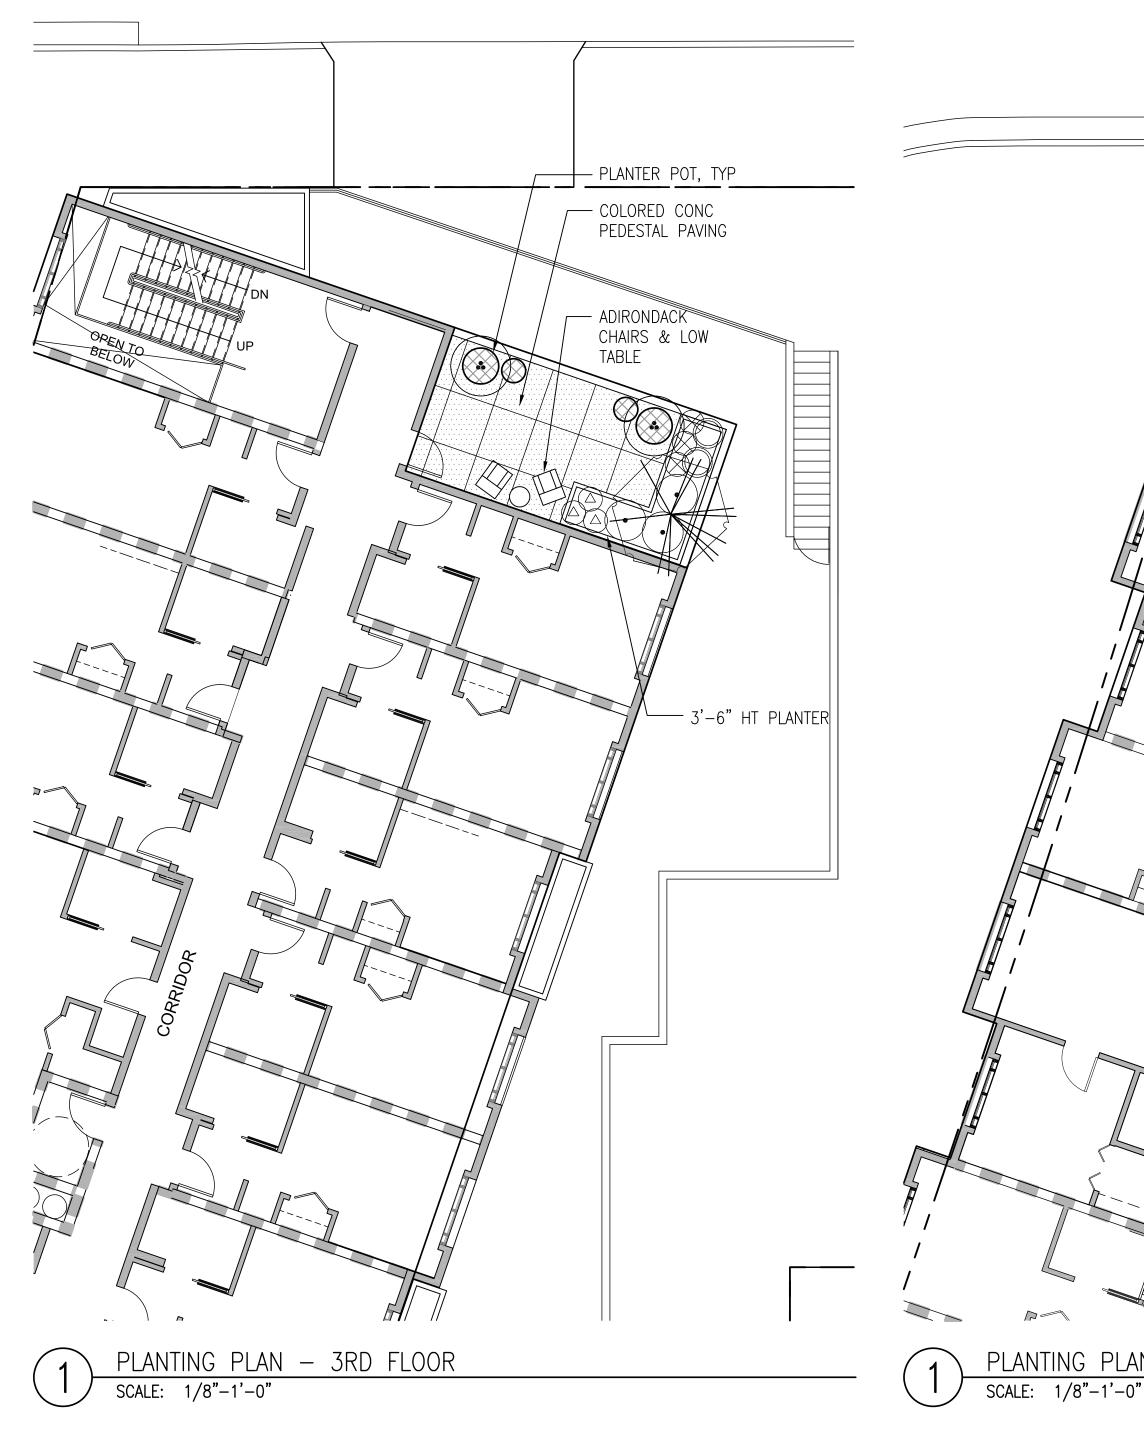


	PLANT LIST		
	SYMBOL	BOTANICAL NAME	COMMON NAME
	STREET TREES		
	+	ACER RUBRUM 'SCARSEN'	SCARLET SENTIEL MAPLE, 24"BOX
		ACER BUERGERANUM	TRIDENT MAPLE, 24" BOX
	TREES	LAGERSTROEMIA INDICA 'DYNAMITE'	CRAPE MYRTLE
		ACER PALMATUM 'SANGU KAKU'' MIN HEIGHT: 8'–10' INSTALLED	JAPANESE MAPLE, 36"BOX
		ACER RUBRUM 'ARMSTRONG' MIN HEIGHT: 14'–16' INSTALLED	COLUMNAR RED MAPLE, 36"BOX
		AZARA MICROPHYLLA	BOXLEAF AZARA
DERBY STREET		CERCIS CANADENSIS, MULTI MIN HEIGHT: 8'-10' INSTALLED	EASTERN REDBUD, 24"BOX
		CITRUS LIMON 'MEYER IMPROVED' CITRUS KUMQUAT	MEYER LEMON KUMQUAT
	×	OSMANTHUS FRAGRANS AURANTIACUS	ORANGE SWEET OLIVE
	SHRUBS & GRAS	1	
	\otimes	ANEMONE X HYBRIDA 'HONORINE JOBERT'	JAPANESE ANEMONE
		PENSTEMON H. 'MARGARITA BOP' CAREX TUMULICOLA	BLUE PENSTEMON BERKELEY SEDGE
		CORREA 'RAY'S TANGERINE'	AUSTRALIAN FUCHSIA KANGAROO PAWS
	$(\cdot \cdot)$	KNIPHOFIA UVARIA	TORCH LILY
PLANTER POT, TYP	×	LOMANDRA LONGIFOLIA 'BREEZE'	LOMANDRA
COLORED CONC	•	LOROPETALUM V. RUBRUM 'BLUSH'	FRINGE FLOWER
PEDESTAL PAVING		HEMEROCALLIS SPP.	DAYLILLY
	()	PHORMIUM SPP.	NEW ZEALAND FLAX
		MUHLENBERGIA RIGENS	DEER GRASS
	B	POLYSTICHUM MUNITIUM	CA. SWORD FERN
	+	PHORMIUM 'MARGARET JONES'	NEW ZEALAND FLAX
		ROSMARINUS 'TUSCAN BLUE'	T. BLUE ROSEMARY
		SARCOCOCCA HOOKERIANA HUMILIS	SWEET BOX
	VINES	VERBENA BONARIENSIS	PURPLE TOP
		CAMPSIS RADICANS	TRUMPET VINE
3'-6" HT PLANTER		HARDENBERGIA 'HAPPY WANDERER'	PURPLE LILAC VINE
	GREEN ROOF MI	X SEDUM RUBOTINCTUM	STONECROP
GRAVEL & PLANTER POT, TYP	\cdot	SEDUM RODOTINCTOM SEDUM SPATHIFOLIUM 'CAPE BLANCO' SEDUM 'ANGELINA' ERIOGONUM GRANDE V. RUBESCENS ACHILLEA MILLEFOLIUM 'PAPRIKA'	STONECROP STONECROP STONECROP BUCKWHEAT YARROW
	GROUNDCOVER (
		CAREX SPP. FESTUCA GLAUCA 'ELIJAH BLUE' NASSELLA TENUISSIMA	SEDGE SPECIES BLUE FESCUE FEATHER GRASS
	GROUNDCOVER I	TURF	
	* * * * * * * * * * * * * * * *	CAREX DIVULSA CAREX TUMULLICOLA CERATOSTIGMA PLUMBAGINOIDES	GRAY SEDGE BERKELEY SEDGE DWARF PLUMBAGO
		JUNCUS PATENS POLYSTICHUM MUNITIUM	GRAY RUSH SWORD FERN
	PRECAST POT P		
	\bigcirc	ANNUALS, TBD CAREX SPP.	– SEDGE SPECIES
AN – 5TH FLOOR		KNIPHOFIA UVARIA JUNCUS PATENS	TORCH LILY GRAY RUSH
-0"	الأحمد تعا	PHORMIUM HYBRIDS	NEW ZEALAND FLAX

PAVING

 

DECORATIVE PAVING PATTERN COLORED CONCRETE PEDESTAL PAVERS

SITE FURNISHINGS

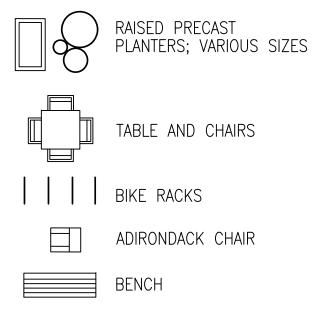



PLANTING NOTES

- 1. SOIL MANAGEMENT REPORT: UPON COMPLETION OF MASS GRADING, CONTRACTOR TO PROVIDE AGRICULTURAL SOIL ANALYSIS DONE BY A QUALIFIED SOIL-TESTING LABORATORY. SOIL ANALYSIS LAB TO MAKE RECOMMENDATIONS FOR AMENDING THE TOPSOIL WITH COMPOST TO BRING ORGANIC MATTER TO A MINIMUM OF 3.5% DRY WEIGHT.
- 2. ALL PLANTING AREAS SHALL BE TOP-DRESSED WITH A 3" LAYER OF ORGANIC MULCH.
- 3. STREET TREES TO BE MINIMUM OF 24" BOX SIZE STANDARD TRUNK, A SINGLE DOMINANT CENTRAL LEADER WITH STAKES. ANY TREE NOT ALIVE AND VIGOROUSLY GROWING AFTER THREE YEARS SHALL BE REPLACED BY OWNER.

IRRIGATION NOTES

- 1. THESE PLANS SHALL COMPLY WITH THE CRITERIA OF THE CALIFORNIA MODEL WATER EFFICIENCY ORDINANCE, EBMUD SECTION 31, AND BAY-FRIENDLY BASICS AND APPLY THE ASSOCIATED CRITERIA FOR THE EFFICIENT USE OF WATER IN THE IRRIGATION DESIGN PLAN.
- 2. IRRIGATION SYSTEM IS TO BE FULLY AUTOMATIC, USING A WEATHER-BASED CONTROLLER AND LOW-FLOW DRIP, SUBSURFACE DRIP, AND BUBBLER DISTRIBUTION. BUBBLERS NOT TO EXCEED 1.5 GALLONS PER MINUTE PER BUBBLER.
- 3. STREET TREES TO BE IRRIGATED WITH 2 BUBBLERS EACH AND VALVED INDEPENDENTLY. PROVIDE A MINIMUM OF 20 GALLON OF WATER PER WEEK BETWEEN MARCH 15TH TO OCT 15TH.

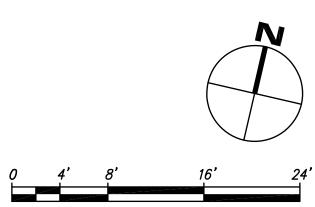

 


revisions	by
DRC SUBMITTAL 2/15/16 \$ /27/17	_
ZAB SUBMITTAL 9/12/17 \$ 1/03/18	_
ZAB SUBMITTAL 3/07/18	_
ZAB SUBMITTAL 6/28/18	_
DRC SUBMITTAL 9/20/18	_
ZAB SUBMITTAL 11/08/18	_
ZAB SUBMITTAL 03/20/19	_
CITY COUNCIL MEETING 08/13/19	_




2950 camino diablo suite 110 walnut creek, ca 94597 (925) 256-6042



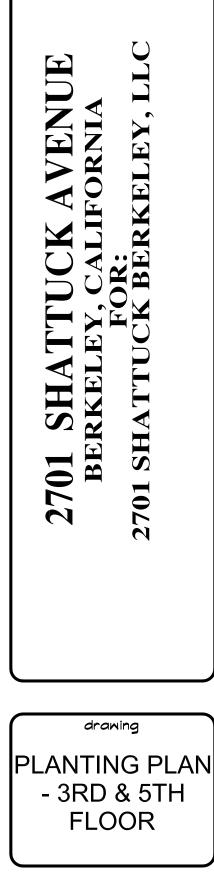


drawn
checked
date
scale
job no. 1802
sheet
L2.3

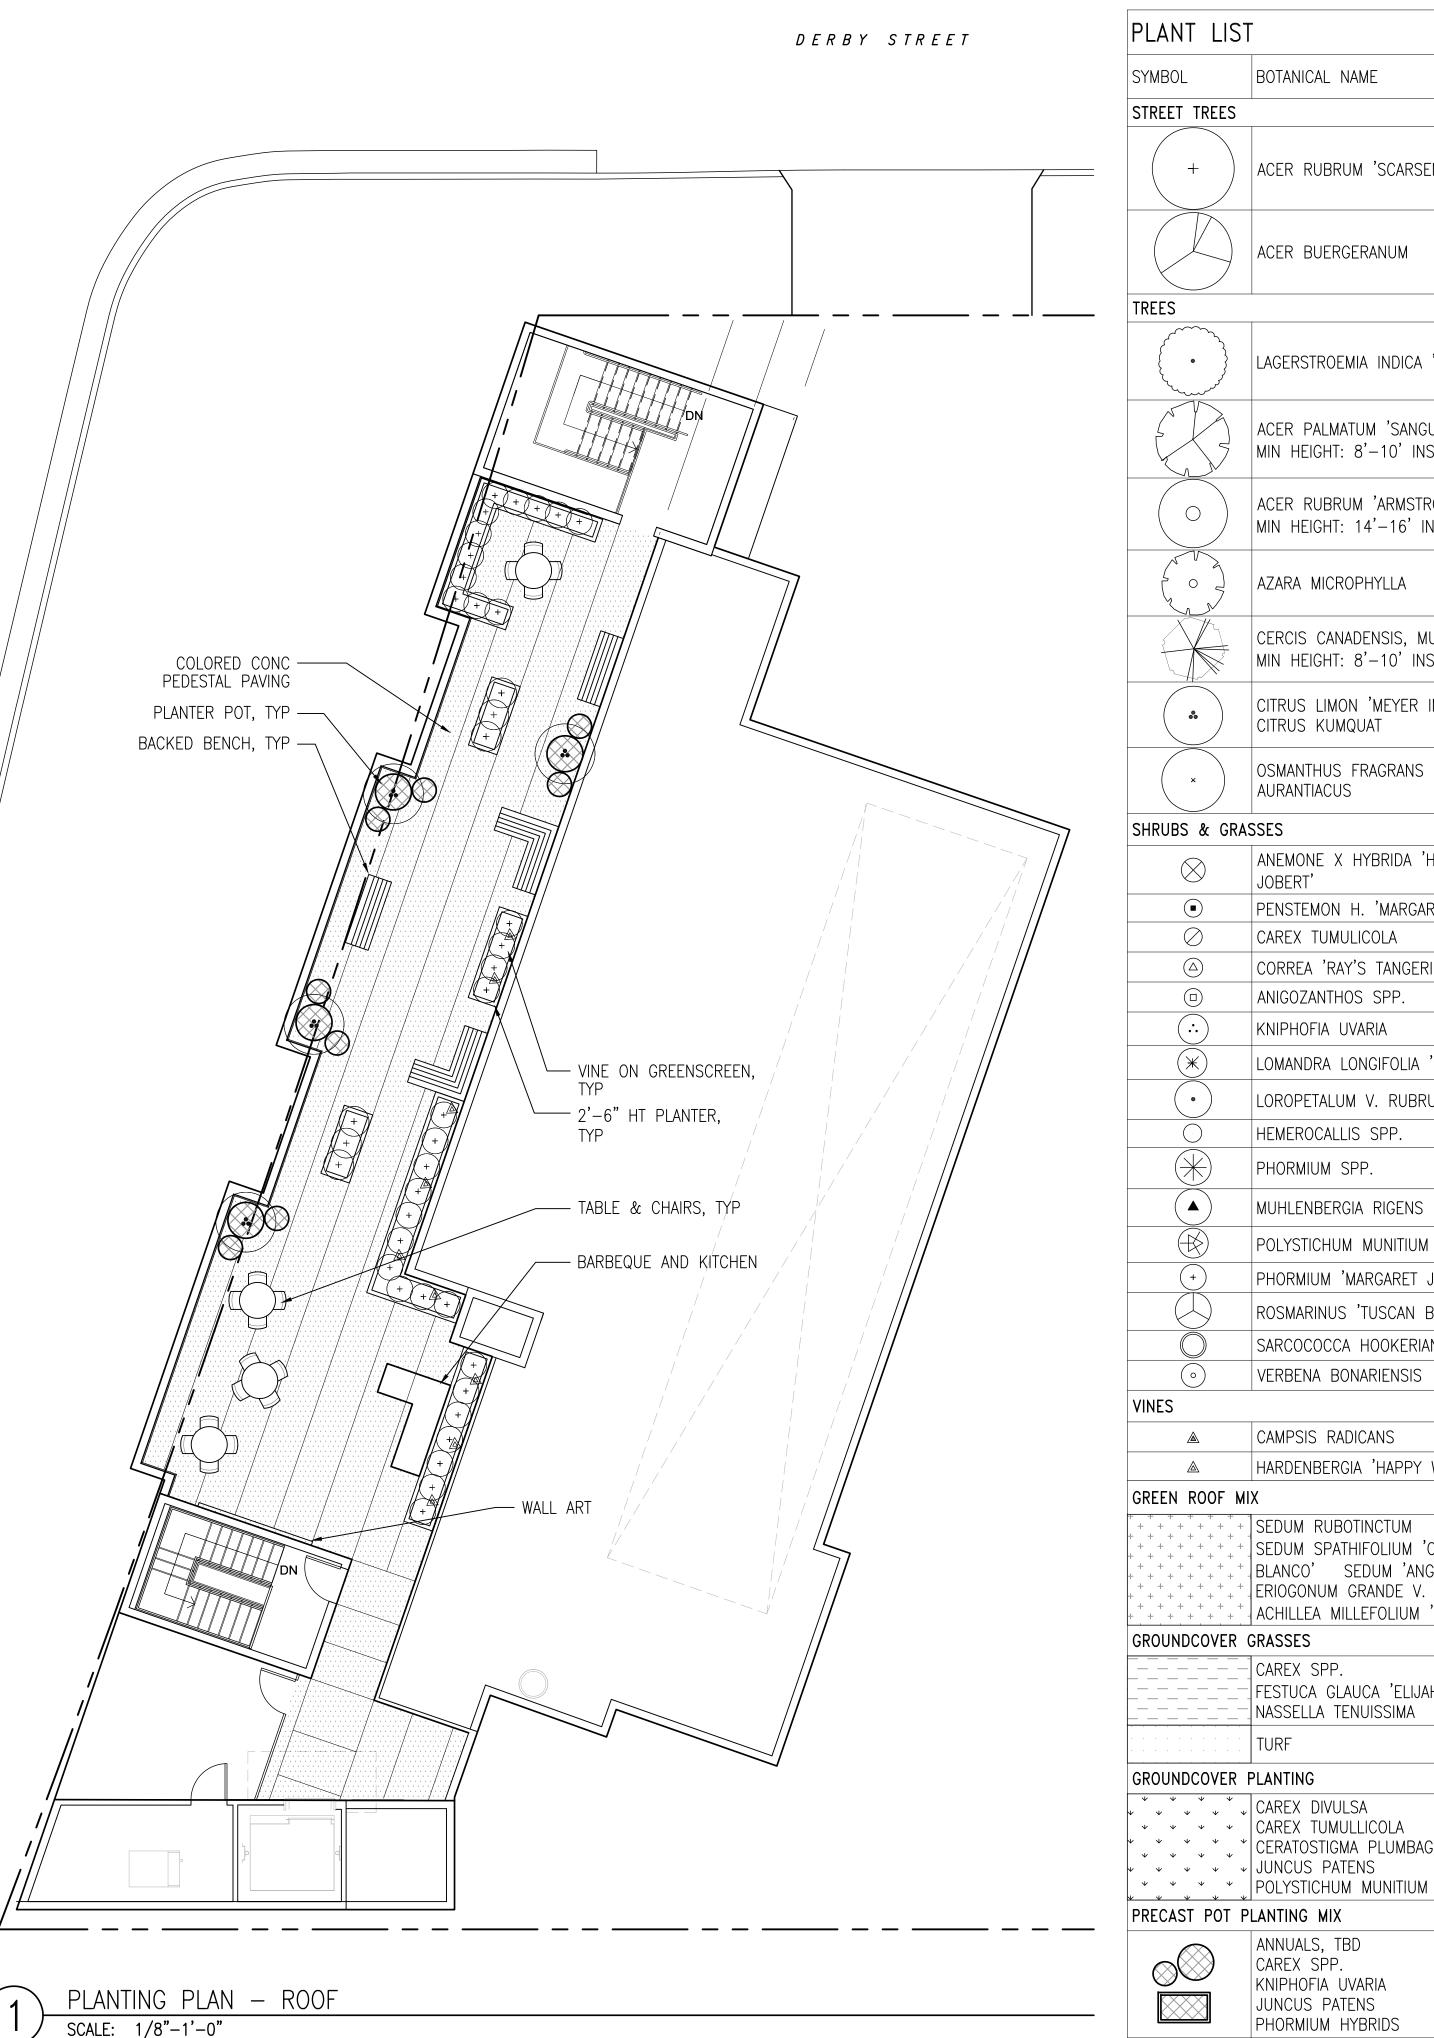




	COMMON NAME
EN'	SCARLET SENTIEL MAPLE, 24"BOX
	TRIDENT MAPLE, 24"BOX
'DYNAMITE'	CRAPE MYRTLE
GU KAKU" ISTALLED	JAPANESE MAPLE, 36"BOX
RONG' INSTALLED	COLUMNAR RED MAPLE, 36"BOX
	BOXLEAF AZARA
/ULTI ISTALLED	EASTERN REDBUD, 24"BOX
IMPROVED'	MEYER LEMON KUMQUAT
	ORANGE SWEET OLIVE
HONORINE	JAPANESE ANEMONE
ARITA BOP'	BLUE PENSTEMON
RINE'	BERKELEY SEDGE AUSTRALIAN FUCHSIA KANGAROO PAWS
	TORCH LILY
'BREEZE'	LOMANDRA
RUM 'BLUSH'	FRINGE FLOWER
	NEW ZEALAND FLAX
	DEER GRASS
И	CA. SWORD FERN
JONES'	NEW ZEALAND FLAX
BLUE'	T. BLUE ROSEMARY
ANA HUMILIS	SWEET BOX
	PURPLE TOP
WANDERER'	TRUMPET VINE PURPLE LILAC VINE
'CAPE IGELINA' . RUBESCENS 'PAPRIKA'	STONECROP STONECROP STONECROP BUCKWHEAT YARROW
AH BLUE'	SEDGE SPECIES BLUE FESCUE FEATHER GRASS -
	GRAY SEDGE BERKELEY SEDGE
GINOIDES	DWARF PLUMBAGO GRAY RUSH SWORD FERN
	– SEDGE SPECIES TORCH LILY GRAY RUSH
	NEW ZEALAND FLAX

PAVING

 

DECORATIVE PAVING PATTERN COLORED CONCRETE PEDESTAL PAVERS

SITE FURNISHINGS

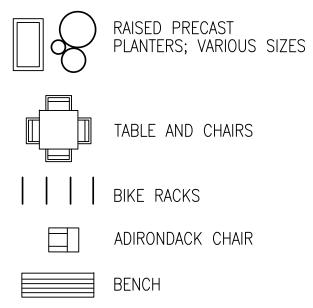


PLANTING NOTES

- SOIL MANAGEMENT REPORT: UPON COMPLETION OF MASS GRADING, CONTRACTOR TO PROVIDE AGRICULTURAL SOIL ANALYSIS DONE BY A QUALIFIED SOIL-TESTING LABORATORY. SOIL ANALYSIS LAB TO MAKE RECOMMENDATIONS FOR AMENDING THE TOPSOIL WITH COMPOST TO BRING ORGANIC MATTER TO A MINIMUM OF 3.5% DRY WEIGHT.
- 2. ALL PLANTING AREAS SHALL BE TOP-DRESSED WITH A 3" LAYER OF ORGANIC MULCH.
- 3. STREET TREES TO BE MINIMUM OF 24" BOX SIZE STANDARD TRUNK, A SINGLE DOMINANT CENTRAL LEADER WITH STAKES. ANY TREE NOT ALIVE AND VIGOROUSLY GROWING AFTER THREE YEARS SHALL BE REPLACED BY OWNER.

IRRIGATION NOTES

- 1. THESE PLANS SHALL COMPLY WITH THE CRITERIA OF THE CALIFORNIA MODEL WATER EFFICIENCY ORDINANCE, EBMUD SECTION 31, AND BAY-FRIENDLY BASICS AND APPLY THE ASSOCIATED CRITERIA FOR THE EFFICIENT USE OF WATER IN THE IRRIGATION DESIGN PLAN.
- IRRIGATION SYSTEM IS TO BE FULLY AUTOMATIC. USING A WEATHER-BASED CONTROLLER AND LOW-FLOW DRIP, SUBSURFACE DRIP, AND BUBBLER DISTRIBUTION. BUBBLERS NOT TO EXCEED 1.5 GALLONS PER MINUTE PER BUBBLER.
- STREET TREES TO BE IRRIGATED WITH 2 BUBBLERS EACH AND VALVED INDEPENDENTLY. PROVIDE A MINIMUM OF 20 GALLON OF WATER PER WEEK BETWEEN MARCH 15TH TO OCT 15TH.

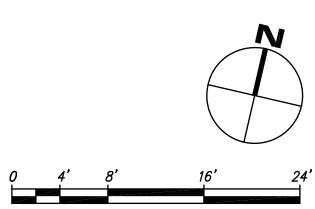


SCALE: 1/8" = 1'-0"

by
- / -
18 –
· _
· _
· _
· _
1EETING _



NDSCAPE ARCHITECTURE + DESIG CRLA #3335 · 2 Theatre Square #218 Orinda CA · 94563 925.254.5422 www.jett.land

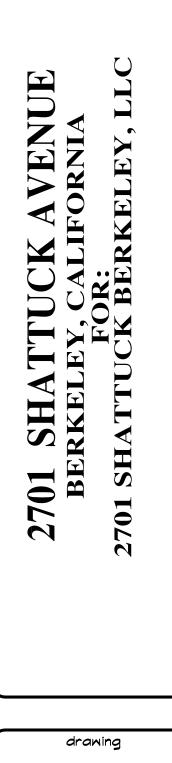

drawing	
PLANTING PLAN - ROOF	1

