



ZONING ADJUSTMENTS BOARD – STAFF REPORT

FOR BOARD ACTION
JANUARY 23, 2025

2244 McKinley Avenue

Use Permit #ZP2021-0082 to convert 900 sq. ft. of ground floor area of an existing single-family dwelling to administrative offices for a private school, and establish a mixed-use building with school and residential uses.

I. Background

A. Land Use Designations:

- General Plan: LMDR– Low Medium Density Residential
- Zoning District: R-2– Restricted Two-Family Residential District

B. Zoning Permits Required:

- Use Permit pursuant to Berkeley Municipal Code (BMC) Section 23.202.020 to add a mixed-use residential building.
- Use Permit pursuant to BMC Section 23.202.020 to add a school use.
- Administrative Use Permit pursuant to BMC Section 23.304.080(A) to add a fence that exceeds 6 feet.

C. CEQA Recommendation:

It is staff's recommendation to the Zoning Adjustments Board that the project is categorically exempt from the provisions of the California Environmental Quality Act (CEQA, Public Resources Code Section 21000, et seq. and California Code of Regulations, Section 15000, et seq.) pursuant to CEQA Guidelines Section 15303 ("New Construction or Conversion of Small Structures").

D. Project Recommendation:

Approval. The project is, on balance, consistent with the Zoning Ordinance and General Plan.

E. Parties Involved:

- Applicant/Owner: Love Weinstock, Berkwood Hedge School, 1809 Bancroft Way, Berkeley

Figure 1: Vicinity and Zoning Districts Map



Legend

Site Boundary 

R-1: Single-Family Residential

R-2: Restricted Two-Family Residential

R-2A: Restricted Multiple-Family Residential



Figure 2: Proposed Site Plan

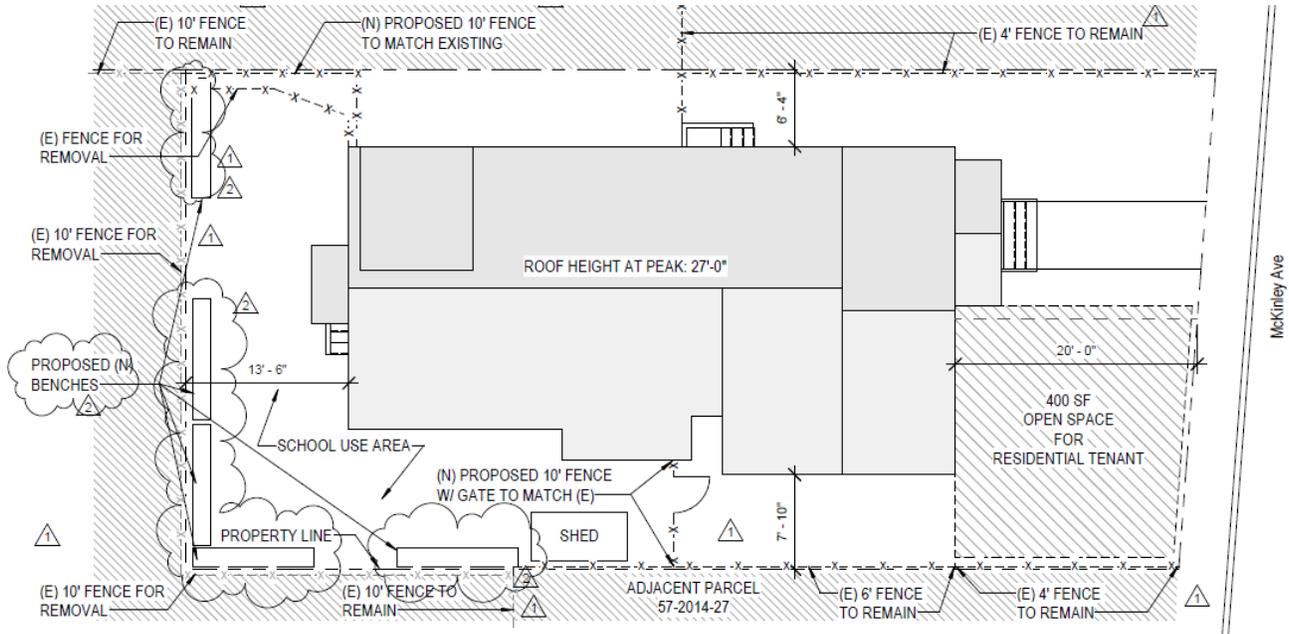


Figure 3: Existing First Floor Plan

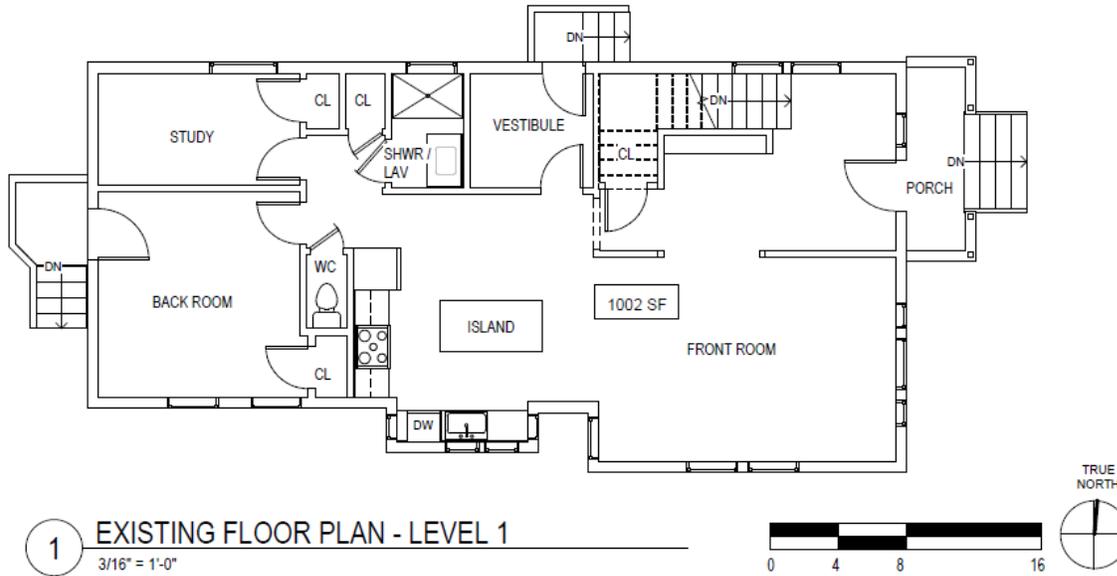


Figure 4: Proposed First Floor Plan:

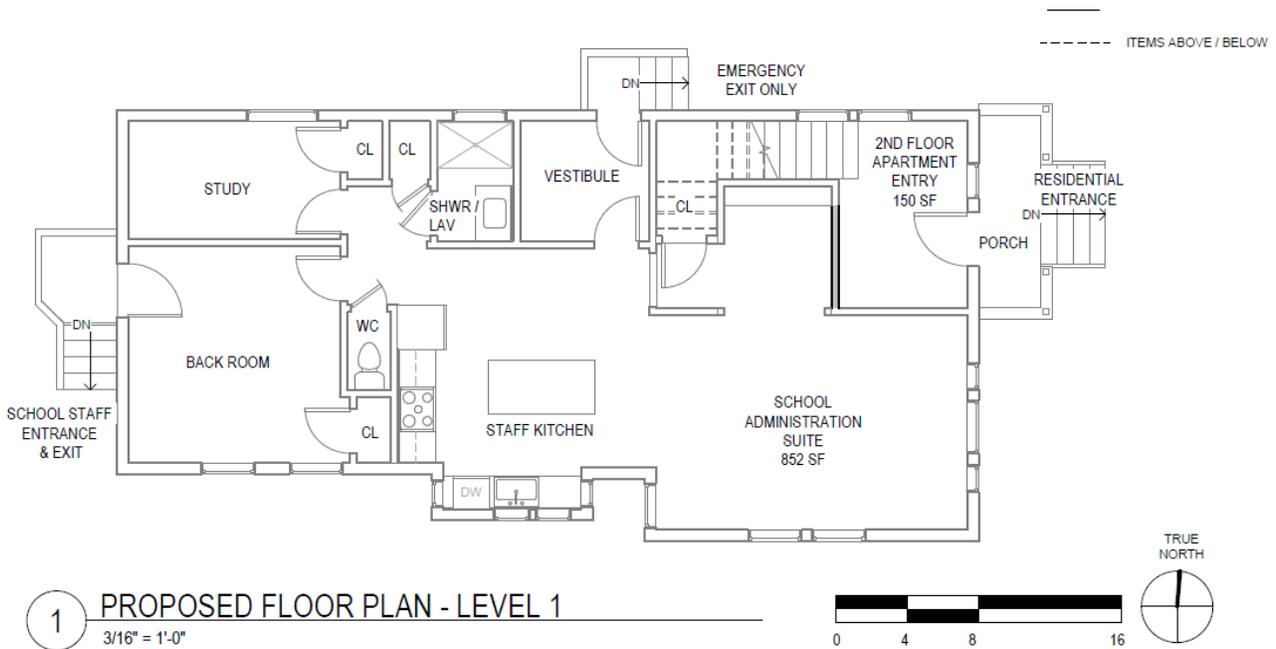


Table 1: Land Use Information

Location		Existing Use	Zoning District	General Plan Designation	
Subject Property		Single-family home	R-2	Low Medium Density Residential	
Surrounding Properties	North				
	South				School
	East				Multi-family
	West	School			

Table 2: Special Characteristics

Characteristic	Applicability	Explanation
Affordable Child Care Fee for qualifying non-residential projects (Per Resolution 66,618-N.S.)	No	This fee applies to net newly constructed nonresidential gross floor area over 7,500 square feet. The project would create 900 square feet of nonresidential gross floor area, therefore the fee does not apply.
Affordable Housing Fee for qualifying non-residential projects (Per Resolution 66,617-N.S.)	No	This fee applies to net newly constructed nonresidential gross floor area over 7,500 square feet. The project would create 900 square feet of nonresidential gross floor area, therefore the fee does not apply.
Affordable / Inclusionary Housing Requirements (BMC Chapter 23.328)	No	The project is not a housing development project, as defined in BMC Section 23.328.020, ^a is not part of a larger housing development project, and is exempt from the inclusionary housing provisions.
Alcohol Sales/Service	No	The project is not proposing the sale or service of alcohol beverages;
Bird Safe Buildings (BMC Section 23.304.150)	No	The project is exempt from these provisions because no exterior construction is proposed.
Coast Live Oak Trees (BMC Chapter 6.52)	No	There are no Coast Live Oak (<i>Quercus agrifolia</i>) trees on the project site.
Creeks	No	No creek or culvert, as defined by BMC Chapter 17.08, exists on or within 30 feet of the project site.
Density Bonus	No	The project would not utilize a density bonus.
Hard Hats (BMC Chapter 13.107)	No	These provisions do not apply to this project because the project does not involve the construction, alteration, or demolition of 50,000 square feet of floor area.
Historic Resources	No	This project does not propose a substantial change to a structure of potential historical significance under the criteria of the Berkeley's Landmark Preservation Ordinance.
Housing Accountability Act (HAA) (Gov't Code Section 65589.5(j))	No	The project does not include any new dwelling units, therefore, it is not a "housing development project" and the Housing Accountability Act does not apply ^b .

Characteristic	Applicability	Explanation
Housing Crisis Act of 2019 (SB 330)	No	The project does not include any new dwelling units, therefore, it is not a "housing development project" ^b and SB 330 does not apply.
Rent Controlled Units	No	The project would not alter rent controlled dwelling units.
Residential Preferred Parking (RPP)	Yes	The site is located in an RPP zone. Residents may apply for RPP permits since the unit is existing.
Seismic Hazards (SHMA)	No	The project site is not located within an area susceptible to landslide/liquefaction/fault rupture as shown on the State Seismic Hazard Zones map. ^c
Soil/Groundwater Contamination	No	The project site is not located within the City's Environmental Management Area and is not on the Cortese List. ^d Standard Conditions of Approval related to hazardous materials would apply.
Transit	Yes	The project is served by the AC Transit lines 12, 18, 51B, 52, and the Bay Area Rapid Transit, Downtown Berkeley Station.
<p>Notes:</p> <p>a. BMC 23.328.020(E) defines a "Housing Development Project" for purposes of inclusionary housing requirements as "a development project, including a Mixed-Use Residential project involving the new construction of at least one Residential Unit. Projects with one or more buildings or projects including multiple contiguous parcels under common ownership or control shall be considered as a sole Housing Development Project and not as individual projects.</p> <p>b. Government Code Section 65589.5(h)(2) "Housing development project" means a use consisting of any of the following: (A) residential units only, (B) mixed-use developments consisting of residential and nonresidential uses in which at least two-thirds of the square footage is designated for residential use, and (C) transitional or supportive housing.</p> <p>c. California Department of Conservation. DOC Maps: Geologic Hazards. Available: https://maps.conservation.ca.gov/geologic Hazards/</p> <p>d. Cortese List is an annually updated list of hazardous materials sites compiled pursuant Government Code Section 65962.5.</p>		

Table 3: Project Chronology

Date	Action
May 25, 2021	Use Permit Application submitted
June 24, 2021	Application deemed incomplete
July 8, 2021	Application resubmitted
July 30, 2021	Application deemed incomplete
September 23, 2021	Application resubmitted
October 19, 2021	Application deemed incomplete
August 30, 2022	Application resubmitted
October 11, 2022	Application deemed incomplete
November 21, 2022	Application resubmitted

ZONING ADJUSTMENTS BOARD

2244 MCKINLEY AVENUE

January 23, 2025

Page 7 of 11

Date	Action
December 21, 2022	Application deemed incomplete
June 3, 2024	Application resubmitted
July 2, 2024	Application deemed complete
August 1, 2024	Application processing ^a
January 9, 2025	Public hearing notices mailed/posted
January 23, 2025	ZAB hearing
Notes: a. Application processing reflects the project compliance review, including CEQA if applicable, after the application is deemed complete. Submittals are reviewed within 30 days of receipt, pursuant to the Permit Streamlining Act.	

**Table 4: R-2 Development Standards BMC Sections 23.202.080 and 23.322
Parking and Loading**

Standard		Existing	Proposed Total	Permitted/ Required
Lot Area (sq. ft.)		3,000	No change	5,000 min
Gross Floor Area (sq. ft.)		1,751	No change	N/A
Dwelling Units	Total	1	No change	One dwelling per 2,500 sq. ft. of lot area
Building Height (ft. - in.)	Average	23	No change	28 ft. max
	Stories	2	No change	3 max
Building Setbacks (ft. - in.)	Front (McKinley Avenue)	15 ft. – 5 in.	No change	20 ft. min
	Rear	13 ft – 6 in.	No change	20 ft. min
	Left Side	6 ft. – 4 in.	No change	3.84 ft. min (10 percent of the lot width per BMC Section 23.304.030(B)(2))
	Right Side	7 ft. – 10 in.	No change	3.84 ft. min (10 percent of the lot width per BMC Section 23.304.030(B)(2))
Lot Coverage (%)		34	No change	40 max
Usable Open Space (sq. ft.)		400	No change	400 min
Parking	Automobile	0	No change	0 min
	Bicycle	0	No change	0 min
Abbreviations: sq. ft. = square feet; max. = maximum; min. = minimum; n/a = not applicable; % = percent; avg. = average, ft = feet ('). in. = inches (")				

II. Project Setting

A. Neighborhood/Area Description:

The subject site is located on the west side of McKinley Avenue, between Allston Way and Bancroft Way. The proposed project is located in a residential neighborhood that consists of one- and two-story residential properties, which include single-family, duplexes, and multi-family dwellings. The Berkwood Hedge School lower school campus is located on the adjacent parcel to the southwest, 1809 Bancroft Way.

B. Site Conditions:

The lot is rectangular-shaped and oriented east to west, with frontage on McKinley Avenue. The project site is relatively flat and is developed with a two-story residential building. Fencing, varying in height from 4 feet to 10 feet is located on the rear and side lot lines.

III. Project Description

A. Proposed Project Details:

Berkwood School was founded in 1946, and in 1958 a Use Permit was issued to establish a school at the northeast corner of Grant Street and Bancroft Way. In 1962, a Use Permit was approved to expand the school site and allow up to 108 students at 1809 Bancroft Way. In 1975, Berkwood merged with Hedge School. Berkwood Hedge School is a private school serving 60 kindergarten through fourth grade students at 1809 Bancroft Way (lower school), and 50 fifth through eighth grade students at 1798 Scenic Avenue (middle school). The school purchased the single-family dwelling at 2244 McKinley Avenue in April 2021 with the intent to add administrative offices. Moving the administrative offices to 2244 McKinley will allow for the creation of a Learning Center at the existing administrative offices at 1809 Bancroft Way, which will be a space for students with learning differences (such as dyslexia) to get support from the Learning Specialist. The staff and student population of the school would not change.

The proposed project would consolidate the residential unit on the second floor with a 150 square foot entry on the first floor, and add administrative offices for Berkwood Hedge School on the first floor. A new wall would be added to separate the entrance to the dwelling from the school offices on the first floor. The staff entrance would be at the rear of the building, and the dwelling entrance would be at the front of the building. The dwelling at the second floor would be rented, but construction would not take place during the lease period. The administrative school use would occupy 852 square feet at the first floor, and the residential use occupy 1,049 square feet at the first and second floors. A new 10-foot fence would be added on the north property line, and between the building and the left-side setback. The rear fence would be removed since school staff would access the building at the rear. Benches would be added along the rear and left-side setback.

IV. Community Discussion

A. Neighbor/Community Concerns:

On June 8, 2021, the City mailed postcards to neighboring property owners and occupants within 300 feet to inform the public of the receipt of a Zoning Permit application at this site¹ and posted project yellow posters.

On January 9, 2024, the City mailed public hearing notices to property owners and occupants within 300 feet of the project site, and to interested neighborhood organizations. The City also posted notices within the neighborhood at nearby three locations. At the time of writing this report, staff had not received any communications regarding the project.

B. Design Review Committee Review / Landmark Preservation Commission:

This project is not subject to review by the Design Review Committee because it is located in a residential district not subject to design review. The project is not subject to review by the Landmark Preservation Commission because it does not involve the demolition of a nonresidential building over 40 years in age.

V. Issues and Analysis

A. CEQA Approach and Recommendation

It is staff's recommendation that the project qualifies for a Class 3 Categorical Exemption pursuant to CEQA Guidelines Section 15303 ("New Construction or Conversion of Small Structures"). The project complies with this exemption because the use of the ground floor is changing from residential to school and residential, and there will be no exterior alterations to the building. In addition, none of the exceptions to eligibility for a categorical exemption as listed under CEQA Guidelines Section 15300.2, apply to the project:

- The project is currently developed/characterized as developed by the California Natural Diversity Database;² therefore, it is not located in an environmentally sensitive area;
- The cumulative impact of successive projects of the same type in the same place, over time would not be significant;
- There are no "unusual circumstances" at the project site that would result in significant environmental effects;
- There are no eligible or designated scenic highways within the City of Berkeley;³ therefore, the project site is not in view of a state scenic highway;
- The site is not included on a list compiled pursuant to Government Code

¹ To comply with Public Health Orders related to COVID-19, the standard protocol for installation of a Project Yellow Poster and/or neighborhood contact and signatures was waived.

² California Department of Fish and Wildlife. California Natural Diversity Database. Available: <https://apps.wildlife.ca.gov/bios6/?tool=cnddbqv>

³ California Department of Transportation. California Scenic Highway Program's Scenic Highway System List. Available: <https://dot.ca.gov/programs/design/lap-landscape-architecture-and-community-livability/lap-liv-i-scenic-highways>

Section 65962.5;⁴ and

- The project would not result in a substantial adverse change in the significance of a historical resource.

The CEQA determination is made by ZAB, as the decision-making body.

B. General Non-Detriment Finding:

BMC Section 23.406.040(E) states that before the ZAB approves an application for a Use Permit, it must find that the project, under the circumstances of this particular case existing at the time at which the application is granted, would not be detrimental to the health, safety, peace, morals, comfort, and general welfare of the persons residing or working in the neighborhood of such proposed use or be detrimental or injurious to property and improvements of the adjacent properties, the surrounding area or neighborhood, or to the general welfare of the City.

1. The project would change the use of the first floor to allow administrative offices for the adjacent school. Only minor interior changes to the building are proposed, and the changes to the yard surrounding the building would be minimal and are not likely to be visible from adjacent lots.
2. The single-family character of the lot would be preserved, and the school use would not be obvious from the street.
3. The project is subject to the City's standard conditions of approval regarding construction noise and air quality, waste diversion, toxics, and stormwater requirements, thereby ensuring the project would not be detrimental to the health, safety, peace, morals, comfort or general welfare of persons residing or working in the area or neighborhood of such proposed use or be detrimental or injurious to property and improvements of the adjacent properties, the surrounding area or neighborhood or to the general welfare of the City.

C. Administrative Use Permit for a Fence that Exceeds 6 Feet in Height

BMC Section 23.304.080(A) requires an Administrative Use Permit for fences that exceed 6 feet in height. The project would add a 10-foot fence along the north property line and in the left side setback, to provide privacy to adjacent neighbors to the north, and to provide privacy for the school use. The new fencing would be consistent with the existing 10-foot tall fencing along the rear portion of the lot.

VI. Other Considerations (Zoning and Land Use Considerations)

A. General Plan Consistency:

The 2002 General Plan contains several policies applicable to the project, including the following:

⁴ California Environmental Protection Agency. Cortese List Data Resources. Available: <https://calepa.ca.gov/sitecleanup/corteselist/>

4. **Policy LU-2 Preservation:** Preserve and enhance the aesthetic, environmental, economic, and social character of Berkeley through careful land use and design review decisions.
5. **Policy LU-7 Neighborhood Quality of Life, Action A:** Require that new development be consistent with zoning standards and compatible with the scale, historic character, and surrounding uses in the area.

Staff Analysis: Schools are permitted in the R-2 District with approval of a Use Permit. The proposed mixed-use residential building would involve interior alterations to add a school use to the first floor. No external changes to the existing building are proposed. There would be no changes to the setbacks or height of the existing building.

VII. Recommendation


Because of the project's consistency with the Zoning Ordinance and General Plan, and minimal impact on surrounding properties, staff recommends that the Zoning Adjustments Board:

1. **FIND** that the project is categorically exempt from the provisions of the CEQA pursuant to Section 15303 ("New Construction or Conversion of Small Structures") of the CEQA Guidelines; and
2. **APPROVE** ZP2021-0082 pursuant to Section 23.406.040(D) and subject to the attached Findings and Conditions (see Attachment 1 and Attachment 2).

Attachments:

1. Findings
2. Conditions of Approval
3. Project Plans, dated September 17, 2021
4. Notice of Public Hearing

Staff Planner: Allison Riemer, ariemer@berkeleyca.gov, (510) 981-7433

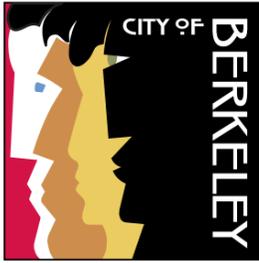

PLANNING AND
DEVELOPMENT

ZONING ADJUSTMENTS BOARD – FINDINGS

January 23, 2025

2244 McKinley Avenue

Use Permit #ZP2021-0082 to convert 900 sq. ft. of ground floor area of an existing single-family dwelling to administrative offices for a private school, and establish a mixed-use building with school and residential uses.

ZONING PERMITS REQUIRED

- Use Permit pursuant to Berkeley Municipal Code (BMC) Section 23.202.020 to add a mixed-use residential building
- Use Permit pursuant to BMC Section 23.202.020 to add a school use
- Administrative Use Permit pursuant to BMC Section 23.304.080(A) to add a fence that exceeds 6 feet

I. CEQA FINDINGS


- A.** The project is categorically exempt from the provisions of the California Environmental Quality Act (CEQA, Public Resources Code Section 21000, et seq. and California Code of Regulations, Section 15000, et seq.) pursuant to Section 15303 of the CEQA Guidelines (“New Construction or Conversion of Small Structures”).
- B.** Furthermore, none of the exceptions in CEQA Guidelines Section 15300.2 apply, as follows: (a) the site is not located in an environmentally sensitive area, (b) there are no cumulative impacts, (c) there are no significant effects, (d) the project is not located near a scenic highway, (e) the project site is not located on a hazardous waste site pursuant to Government Code Section 65962.5, and (f) the project will not affect any historical resource.

II. FINDINGS FOR APPROVAL

- A. As required by BMC Section 23.406.040(E), Findings for Approval, the project, under the circumstances of this particular case existing at the time at which the application is granted, will not be detrimental to the health, safety, peace, morals, comfort, and general welfare of the persons residing or working in the neighborhood of such proposed use or be detrimental or injurious to property and improvements of the adjacent properties, the surrounding area or neighborhood, or to the general welfare of the City because:
1. The project will change the use of the first floor to administrative offices for the adjacent school. Only minor interior changes to the building are proposed, and the changes to the yard surrounding the building will be minimal and are not likely to be visible from adjacent lots.
 2. The single-family character of the lot will be preserved, and the school use will not be obvious from the street.
 3. The project will be subject to the City's standard conditions of approval regarding construction noise and air quality, waste diversion, toxics, and stormwater requirements, which will ensure that the project will not be detrimental to the health, safety, peace, morals, comfort or general welfare of persons residing or working in the area or neighborhood of such proposed use or be detrimental or injurious to property and improvements of the adjacent properties, the surrounding area or neighborhood or to the general welfare of the City.

III. OTHER FINDINGS FOR APPROVAL

- A. As required by BMC Section 23.304.080(A), Administrative Use Permit for a Fence that Exceeds 6 Feet in Height, the Zoning Adjustments Board finds:
1. The project will add a 10-foot fence along the north property line and in the left side setback, to provide privacy to adjacent neighbors to the north, and to provide privacy for the school use.
 2. The new fencing will be consistent with the existing 10-foot tall fencing along the rear portion of the lot.

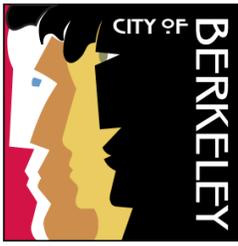

PLANNING AND
DEVELOPMENT

USE PERMIT ZP2021-0082

CONDITIONS OF APPROVAL

January 23, 2025

2244 McKinley Avenue

Use Permit #ZP2021-0082 to convert 900 sq. ft. of ground floor area of an existing single-family dwelling to administrative offices for a private school, and establish a mixed-use building with school and residential uses.

I. STANDARD CONDITIONS OF APPROVAL FOR ALL PROJECTS

Pursuant to Berkeley Municipal Code (BMC) Title 23 Zoning Ordinance and Title 13 Public Peace, Morals, and Welfare, the following conditions, as well as all other applicable provisions of the Zoning Ordinance, apply to this Permit:

1. **Conditions Shall be Printed on Plans.** The conditions of this Permit shall be printed on the *second* sheet of each plan set submitted for a building permit pursuant to this Use Permit, under the title 'Use Permit Conditions.' *Additional sheets* may also be used if the *second* sheet is not of sufficient size to list all of the conditions. The sheet(s) containing the conditions shall be of the same size as those sheets containing the construction drawings.
2. **Compliance Required (BMC Section 23.102.050).** All land uses and structures in Berkeley must comply with the Zoning Ordinance and all applicable City ordinances and regulations. Compliance with the Zoning Ordinance does not relieve an applicant from requirements to comply with other federal, state, and City regulations that also apply to the property.
3. **Approval Limited to Proposed Project and Replacement of Existing Uses (BMC Sections 23.404.060(B)(1) and (2)):**
 - A. This Permit authorizes only the proposed project described in the application. In no way does an approval authorize other uses, structures or activities not included in the project description.
 - B. When the City approves a new use that replaces an existing use, any prior approval of the existing use becomes null and void when permits for the new use are exercised (e.g., building permit or business license issued). To re-establish the previously existing use, an applicant must obtain all permits required by the Zoning Ordinance for the use.
4. **Conformance to Approved Plans (BMC Section 23.404.060(B)(4)).**

All work performed under an approved permit shall comply with the approved plans and any conditions of approval.
5. **Exercise and Expiration of Permits (BMC Section 23.404.060(C)):**

- A. A permit authorizing a land use is exercised when both a valid City business license is issued (if required) and the land use is established on the property.
 - B. A permit authorizing construction is exercised when both a valid City building permit (if required) is issued and construction has lawfully begun.
 - C. The Zoning Officer may declare a permit lapsed if it is not exercised within one year of its issuance, except if the applicant has applied for a building permit or has made a substantial good faith effort to obtain a building permit and begin construction. The Zoning Officer may declare a permit lapsed only after 14 days written notice to the applicant. A determination that a permit has lapsed may be appealed to the ZAB in accordance with BMC Chapter 23.410, Appeals and Certification.
 - D. A permit declared lapsed shall be void and of no further force and effect. To establish the use or structure authorized by the lapsed permit, an applicant must apply for and receive City approval of a new permit.
- 6. Permit Remains Effective for Vacant Property (BMC Section 23.404.060(D)).** Once a Permit for a use is exercised and the use is established, the permit authorizing the use remains effective even if the property becomes vacant. The same use as allowed by the original permit may be re-established without obtaining a new permit, except as set forth in Standard Condition #5 above.
- 7. Permit Modifications (BMC Section 23.404.070).** No change in the use or structure for which this Permit is issued is permitted unless the Permit is modified by the Board. The Zoning Officer may approve changes to plans approved by the Board, consistent with the Board's policy adopted on May 24, 1978, which reduce the size of the project.
- 8. Permit Revocation (BMC Section 23.404.080).** The City may revoke or modify a discretionary permit for completed projects due to: 1) violations of permit requirements; 2) Changes to the approved project; and/or 3) Vacancy for one year or more. However, no lawful residential use can lapse, regardless of the length of time of the vacancy. Proceedings to revoke or modify a permit may be initiated by the Zoning Officer, Zoning Adjustments Board (ZAB), or City Council referral.
- 9. Hold Harmless.** The permittee agrees as a condition of approval of this application to indemnify, protect, defend with counsel selected by the City, and hold harmless, the City, and any agency or instrumentality thereof, and its elected and appointed officials, officers, employees and agents, from and against any and all liabilities, claims, actions, causes of action, proceedings, suits, damages, judgments, liens, levies, costs and expenses of whatever nature, including reasonable attorney's fees and disbursements (collectively, "Claims") arising out of or in any way relating to the approval of this application, any actions taken by the City related to this entitlement, or any environmental review conducted under the California Environmental Quality Act, Public Resources Code Section 210000 et seq., for this entitlement and related actions. The indemnification shall include any Claims that may be asserted by any person or entity, including the permittee, arising out of or in connection with the approval of this application, whether or not there is concurrent, passive or active negligence on the part of the City, and any agency or instrumentality thereof, and its elected and appointed officials, officers, employees and agents. The permittee's duty to

defend the City shall not apply in those instances when the permittee has asserted the Claims, although the permittee shall still have a duty to indemnify, protect and hold harmless the City.

II. ADDITIONAL CONDITIONS IMPOSED BY THE ZONING ADJUSTMENTS BOARD

Pursuant to BMC Section 23.404.050(H) Conditions of Approval, the Zoning Adjustments Board attaches the following additional conditions to this Permit:

Prior to Submittal of Any Building Permit:

10. Project Liaison. The applicant shall include in all building permit plans and post onsite the name and telephone number of an individual empowered to manage construction-related complaints generated from the project. The individual's name, telephone number, and responsibility for the project shall be posted at the project site for the duration of the project in a location easily visible to the public. The individual shall record all complaints received and actions taken in response, and submit written reports of such complaints and actions to the project planner on a weekly basis. Please designate the name of this individual below:

Project Liaison _____
Name Phone #

11. Address Assignment. The applicant shall file an "Address Assignment Request Application" with the Permit Service Center (1947 Center Street) for any address change or new address associated with this Use Permit. The new address(es) shall be assigned in accordance with BMC Section 16.28.030 Assignment and Installation of Numbers, and, except for new buildings on vacant lots, entered into the City's database after the building permit is issued but prior to final inspection.

Prior to Issuance of Any Building & Safety Permit (Demolition or Construction)

12. Construction and Demolition Diversion. Applicant shall submit a [Construction Waste Management Plan](#) that meets the requirements of BMC Chapter 19.37 including 100 percent diversion of asphalt, concrete, excavated soil and land-clearing debris and a minimum of 65 percent diversion of other nonhazardous construction and demolition waste.

13. Toxics. The applicant shall contact the Toxics Management Division (TMD) at 1947 Center Street or (510) 981-7470 to determine which of the following documents are required and timing for their submittal:

A. Phase I and Phase II Environmental Site Assessment (ESA) (per ASTM 1527). A recent Phase I ESA (less than 2 years old) shall be submitted to the Toxics Management Division for developments for: all new commercial, industrial and mixed-use developments and all improvement projects that require work 5 or more feet below grade, and all new residential buildings with more than four dwelling units located in the Environmental Management Area (or EMA). The EMA can be viewed at: [City of Berkeley Community GIS Portal \(arcgis.com\)](#)

- B. Depending on the findings in the Phase I, a Phase II or additional investigation may be necessary. Any available soils and groundwater analytical data available for projects listed in this section must also be submitted to TMD.
- C. **Environmental Site Clearance.** The applicant shall provide environmental screening clearance from either the San Francisco Bay Regional Water Quality Control Board (RWQCB), Department of Toxic Substances Control (DTSC), or the Alameda County Department of Environmental Health's Local Oversight Program (LOP). Clearance from one of these regulatory agencies will ensure that the property meets development investigation and cleanup standards for the specific use proposed on the property. Environmental screening clearance shall be submitted to the City of Berkeley's Toxics Management Division prior to issuance of any building permits.
- D. **Soil and Groundwater Management Plan.** A site-specific Soil and Groundwater Management Plan (SGMP) shall be submitted to Toxics Management Division (TMD) for all non-residential projects, and residential or mixed-use projects with more than four dwelling units, that: (1) are in the Environmental Management Area (EMA), as shown on the most recent City of Berkeley EMA map, and (2) propose any excavations deeper than 5 feet below grade or if significant soils removal is anticipated. The SGMP shall be submitted to the TMD with the project's building permit application and shall be approved by TMD prior to issuance of the building permit.

The SGMP shall comply with the hazardous materials and waste management standards required by BMC Section 15.12.100, the stormwater pollution prevention requirements of San Francisco Bay Regional Water Quality Control Board's Order No. R2-2009-0074, California hazardous waste generator regulations (Title 22 California Code of Regulations (CCR) 66260 et seq.), and the East Bay Municipal Utility District's Ordinance 311, and shall include the following:

- i. procedures for soil and groundwater management including identification of pollutants and disposal methods;
- ii. procedures to manage odors, dust and other potential nuisance conditions expected during development;
- iii. notification to TMD within 24 hours of the discovery of any previously undiscovered contamination; and
- iv. the name and phone number of the individual responsible for implementing the SGMP and who will respond to community questions or complaints.

TMD may require additional information or impose additional conditions as deemed necessary to protect human health and the environment. All requirements of the approved SGMP shall be deemed conditions of approval.

- E. **Demolitions & Renovations – Building Materials Survey.** A hazardous materials survey for building materials and plans on hazardous materials and hazardous waste removal and disposal is required and must be prepared by qualified professionals, and submitted to the Toxics Management Division (TMD) prior to issuance of the building permit.

- i. The survey shall include the identification of all materials to be disturbed for lead-based paints, PCB containing equipment and caulking, hydraulic fluids, refrigerants, treated wood, and mercury containing devices (including fluorescent light bulbs and mercury switches), asbestos and other hazardous materials and chemicals.
- ii. If asbestos is identified, Bay Area Air Quality Management District Regulation 11-2-401.3 a notification must be made and the J number must be made available to the City of Berkeley Permit Service Center. Contractors must follow state regulations where there is asbestos-related work involving 100 square feet or more of asbestos containing material (8 Cal. Code Regs. §1529, §341.6 et seq.)
- iii. The report to the TMD shall include, in addition to the survey, plans on hazardous materials and hazardous waste removal and disposal that comply with State and Federal codes including California Code of Regulations (CCR) 66260 et seq.
- iv. Documentation evidencing disposal of hazardous waste in compliance with the survey shall be submitted to TMD within 30 days of the completion of the demolition.

Please note, the PCB Screening Form required by Public Works, Engineering, is a separate requirement and does not address the PCB identification requirement of the Toxics Management Division.

F. Hazardous Materials Business Plan. A Hazardous Materials Business Plan (HMBP) in compliance with BMC Section 15.12.040 and California Health & Safety Code, Chapter 6.95 Div. 20, shall be submitted to the Toxics Management Division through the California Environmental Reporting System: <http://cers.calepa.ca.gov/> for chemicals used or stored on site during construction that exceed reporting thresholds. The reporting is required if your facility stores or handles hazardous materials in aggregate quantities equal to or greater than 55 gallons for liquids, 500 pounds for solids, or 200 cubic feet of compressed gases, or generates any quantity of hazardous waste. This includes welding gases, emergency generator fuel, paints, etc.

Additionally, the business occupant must submit an HMBP within 30 days of starting operations.

G. Petroleum Storage. An (SPCC) Plan is required to be prepared and implemented for facilities with any one of the following:

- i. aggregate aboveground petroleum storage capacities of 1,320 gallons or more stored in aboveground storage containers, tanks, oil-filled equipment, or
- ii. one or more tank(s) in an underground area (TIUGA) with petroleum storage capacities of 55 gallons or greater. More information on TIUGAs can be found here: <https://osfm.fire.ca.gov/divisions/pipeline-safety-and-cupa/certified-unified-program-agency-cupa/aboveground-petroleum-storage-act/tank-in-an-underground-area-tiuga/>

The SPCC plan must be prepared prior to beginning operations and you must submit facility information to Toxics Management Division (TMD) through the California Environmental Reporting System: <http://cers.calepa.ca.gov/>. The SPCC plan will be reviewed during the site inspection and shall not be submitted in CERS or to the TMD.

Prior to Issuance of Any Building (Construction) Permit

- 14. HVAC Noise Reduction.** Prior to the issuance of building permits, the project applicant shall submit plans that show the location, type, and design of proposed heating, ventilation, and cooling (HVAC) equipment. In addition, the applicant shall provide product specification sheets or a report from a qualified acoustical consultant showing that operation of the proposed HVAC equipment will meet the City's exterior noise requirements in BMC Section 13.40.050. The City's Planning and Development Department shall review the submitted plans, including the selected HVAC equipment, to verify compliance with exterior noise standards.
- 15. Recycling and Organics Collection.** Applicant shall provide recycling and organics collection areas for occupants, clearly marked on plans, which comply with the Alameda County Organics Reduction and Recycling Ordinance (2021-02). Contact the Zero Waste Division at RecyclingProgram@berkeleyca.gov.
- 16. Public Works ADA.** Plans submitted for building permit shall include replacement of sidewalk, curb, gutter, and other streetscape improvements, as necessary to comply with current City of Berkeley standards for accessibility.

Prior to Demolition or Start of Construction:

- 17. Construction/No Parking Permits.** Contact the Permit Service Center (PSC) at 1947 Center Street or 981-7500 for details on obtaining Construction/No Parking Permits (and associated signs and accompanying dashboard permits). Please note that the Zoning Officer and/or Traffic Engineer may limit off-site parking of construction-related vehicles if necessary to protect the health, safety or convenience of the surrounding neighborhood.

During Construction:

- 18. Construction Hours.** Construction activity shall be limited to between the hours of 8:00 AM and 6:00 PM on Monday through Friday, and between 9:00 AM and Noon on Saturday. No construction-related activity shall occur on Sunday or any Federal Holiday.
- 19. Public Works - Implement Bay Area Air Quality Management District (BAAQMD)- Recommended Measures during Construction.** For all proposed projects, BAAQMD recommends implementing all the Basic Construction Mitigation Measures, listed below to meet the best management practices threshold for fugitive dust:
 - A.** All exposed surfaces (e.g., parking areas, staging areas, soil piles, graded areas, and unpaved access roads) shall be watered two times per day.
 - B.** All haul trucks transporting soil, sand, or other loose material off-site shall be covered.
 - C.** All visible mud or dirt track-out onto adjacent public roads shall be removed using wet power vacuum street sweepers at least once per day. The use of dry power sweeping is prohibited.

- D. All vehicle speeds on unpaved roads shall be limited to 15 mph.
- E. All roadways, driveways, and sidewalks to be paved shall be completed as soon as possible. Building pads shall be laid as soon as possible after grading unless seeding or soil binders are used.
- F. Idling times shall be minimized either by shutting equipment off when not in use or reducing the maximum idling time to 5 minutes (as required by the California airborne toxics control measure Title 13, Section 2485 of California Code of Regulations [CCR]). Clear signage shall be provided for construction workers at all access points.
- G. All construction equipment shall be maintained and properly tuned in accordance with manufacturer specifications. All equipment shall be checked by a certified visible emissions evaluator.
- H. Post a publicly visible sign with the telephone number and person to contact at the lead agency regarding dust complaints. This person shall respond and take corrective action within 48 hours. The Air District's phone number shall also be visible to ensure compliance with applicable regulations.

20. Air Quality - Diesel Particulate Matter Controls during Construction. All off-road construction equipment used for projects with construction lasting more than 2 months shall comply with one of the following measures:

- A. The project applicant shall prepare a health risk assessment that demonstrates the project's on-site emissions of diesel particulate matter during construction will not exceed health risk screening criteria after a screening-level health risk assessment is conducted in accordance with current guidance from BAAQMD and OEHHA. The health risk assessment shall be submitted to the Land Use Planning Division for review and approval prior to the issuance of building permits; or
- B. All construction equipment shall be equipped with Tier 2 or higher engines and the most effective Verified Diesel Emission Control Strategies (VDECS) available for the engine type (Tier 4 engines automatically meet this requirement) as certified by the California Air Resources Board (CARB). The equipment shall be properly maintained and tuned in accordance with manufacturer specifications.
- C. In addition, a Construction Emissions Minimization Plan (Emissions Plan) shall be prepared that includes the following:
 - i. An equipment inventory summarizing the type of off-road equipment required for each phase of construction, including the equipment manufacturer, equipment identification number, engine model year, engine certification (tier rating), horsepower, and engine serial number. For all VDECS, the equipment inventory shall also include the technology type, serial number, make, model, manufacturer, CARB verification number level, and installation date.

- ii. A Certification Statement that the Contractor agrees to comply fully with the Emissions Plan and acknowledges that a significant violation of the Emissions Plan shall constitute a material breach of contract. The Emissions Plan shall be submitted to the Public Works Department for review and approval prior to the issuance of building permits.

21. Construction and Demolition Diversion. Divert debris according to your plan and collect required documentation. Get construction debris receipts from sorting facilities in order to verify diversion requirements. Upload recycling and disposal receipts if using [Green Halo](#) and submit online for City review and approval prior to final inspection. Alternatively, complete the [Construction Waste Management Plan](#) and present it, along with your construction debris receipts, to the Building Inspector by the final inspection to demonstrate diversion rate compliance. The Zoning Officer may request summary reports at more frequent intervals, as necessary to ensure compliance with this requirement.

22. Low-Carbon Concrete. The project shall maintain compliance with the Berkeley Green Code (BMC Chapter 19.37) including use of concrete mix design with a cement reduction of at least 25 percent. Documentation on concrete mix design shall be available at all times at the construction site for review by City Staff. (Project required to meet applicable code at time of building permit application, if different from above.)

23. Avoid Disturbance of Nesting Birds. Initial site disturbance activities, including vegetation and concrete removal, shall be prohibited during the general avian nesting season (February 1 to August 30), if feasible. If nesting season avoidance is not feasible, the applicant shall retain a qualified biologist to conduct a preconstruction nesting bird survey to determine the presence/absence, location, and activity status of any active nests on or adjacent to the project site. The extent of the survey buffer area surrounding the site shall be established by the qualified biologist to ensure that direct and indirect effects to nesting birds are avoided. To avoid the destruction of active nests and to protect the reproductive success of birds protected by the MBTA and CFGC, nesting bird surveys shall be performed not more than 14 days prior to scheduled vegetation and concrete removal. In the event that active nests are discovered, a suitable buffer (typically a minimum buffer of 50 feet for passerines and a minimum buffer of 250 feet for raptors) shall be established around such active nests and no construction shall be allowed inside the buffer areas until a qualified biologist has determined that the nest is no longer active (e.g., the nestlings have fledged and are no longer reliant on the nest). No ground-disturbing activities shall occur within this buffer until the qualified biologist has confirmed that breeding/nesting is completed and the young have fledged the nest. Nesting bird surveys are not required for construction activities occurring between August 31 and January 31.

24. Archaeological Resources (Ongoing throughout demolition, grading, and/or construction). Pursuant to CEQA Guidelines section 15064.5(f), "provisions for historical or unique archaeological resources accidentally discovered during construction" should be instituted. Therefore:

- A. In the event that any prehistoric or historic subsurface cultural resources are discovered during ground disturbing activities, all work within 50 feet of the resources shall be halted and the project applicant and/or lead agency shall consult with a qualified archaeologist, historian or paleontologist to assess the significance of the find.
 - B. If any find is determined to be significant, representatives of the project proponent and/or lead agency and the qualified professional would meet to determine the appropriate avoidance measures or other appropriate measure, with the ultimate determination to be made by the City of Berkeley. All significant cultural materials recovered shall be subject to scientific analysis, professional museum curation, and/or a report prepared by the qualified professional according to current professional standards.
 - C. In considering any suggested measure proposed by the qualified professional, the project applicant shall determine whether avoidance is necessary or feasible in light of factors such as the uniqueness of the find, project design, costs, and other considerations.
 - D. If avoidance is unnecessary or infeasible, other appropriate measures (e.g., data recovery) shall be instituted. Work may proceed on other parts of the project site while mitigation measures for cultural resources is carried out.
 - E. If significant materials are recovered, the qualified professional shall prepare a report on the findings for submittal to the Northwest Information Center.
- 25. Human Remains (Ongoing throughout demolition, grading, and/or construction).** In the event that human skeletal remains are uncovered at the project site during ground-disturbing activities, all work shall immediately halt and the Alameda County Coroner shall be contacted to evaluate the remains, and following the procedures and protocols pursuant to Section 15064.5 (e)(1) of the CEQA Guidelines. If the County Coroner determines that the remains are Native American, the City shall contact the California Native American Heritage Commission (NAHC), pursuant to subdivision (c) of Section 7050.5 of the Health and Safety Code, and all excavation and site preparation activities shall cease within a 50-foot radius of the find until appropriate arrangements are made. If the agencies determine that avoidance is not feasible, then an alternative plan shall be prepared with specific steps and timeframe required to resume construction activities. Monitoring, data recovery, determination of significance and avoidance measures (if applicable) shall be completed expeditiously.

26. Paleontological Resources (Ongoing throughout demolition, grading, and/or

construction). In the event of an unanticipated discovery of a paleontological resource during construction, excavations within 50 feet of the find shall be temporarily halted or diverted until the discovery is examined by a qualified paleontologist (per Society of Vertebrate Paleontology standards [SVP 1995,1996]). The qualified paleontologist shall document the discovery as needed, evaluate the potential resource, and assess the significance of the find. The paleontologist shall notify the appropriate agencies to determine procedures that would be followed before construction is allowed to resume at the location of the find. If the City determines that avoidance is not feasible, the paleontologist shall prepare an excavation plan for mitigating the effect of the project on the qualities that make the resource important, and such plan shall be implemented. The plan shall be submitted to the City for review and approval.

27. Halt Work/Unanticipated Discovery of Tribal Cultural Resources. In the event that cultural resources of Native American origin are identified during construction, all work within 50 feet of the discovery shall be redirected. The project applicant and project construction contractor shall notify the City Planning Department within 24 hours. The City will again contact any tribes who have requested consultation under AB 52, as well as contact a qualified archaeologist, to evaluate the resources and situation and provide recommendations. If it is determined that the resource is a tribal cultural resource and thus significant under CEQA, a mitigation plan shall be prepared and implemented in accordance with State guidelines and in consultation with Native American groups. If the resource cannot be avoided, additional measures to avoid or reduce impacts to the resource and to address tribal concerns may be required.

28. Stormwater Requirements. The applicant shall demonstrate compliance with the requirements of the City's National Pollution Discharge Elimination System (NPDES) permit as described in BMC Section 17.20. The following conditions apply:

- A.** The project plans shall identify and show site-specific Best Management Practices (BMPs) appropriate to activities conducted on-site to limit to the maximum extent practicable the discharge of pollutants to the City's storm drainage system, regardless of season or weather conditions.
- B.** Trash enclosures and/or recycling area(s) shall be covered; no other area shall drain onto this area. Drains in any wash or process area shall not discharge to the storm drain system; these drains should connect to the sanitary sewer. Applicant shall contact the City of Berkeley and EBMUD for specific connection and discharge requirements. Discharges to the sanitary sewer are subject to the review, approval and conditions of the City of Berkeley and EBMUD.
- C.** Landscaping shall be designed with efficient irrigation to reduce runoff, promote surface infiltration and minimize the use of fertilizers and pesticides that contribute to stormwater pollution. Where feasible, landscaping should be designed and operated to treat runoff. When and where possible, xeriscape and drought tolerant plants shall be incorporated into new development plans.

- D. Design, location and maintenance requirements and schedules for any stormwater quality treatment structural controls shall be submitted to the Department of Public Works for review with respect to reasonable adequacy of the controls. The review does not relieve the property owner of the responsibility for complying with BMC Chapter 17.20 and future revisions to the City's overall stormwater quality ordinances. This review shall be shall be conducted prior to the issuance of a Building Permit.
 - E. All paved outdoor storage areas must be designed to reduce/limit the potential for runoff to contact pollutants.
 - F. All on-site storm drain inlets/catch basins must be cleaned at least once a year immediately prior to the rainy season. The property owner shall be responsible for all costs associated with proper operation and maintenance of all storm drainage facilities (pipelines, inlets, catch basins, outlets, etc.) associated with the project, unless the City accepts such facilities by Council action. Additional cleaning may be required by City of Berkeley Public Works Engineering Dept.
 - G. All on-site storm drain inlets must be labeled "No Dumping – Drains to Bay" or equivalent using methods approved by the City.
 - H. Most washing and/or steam cleaning must be done at an appropriately equipped facility that drains to the sanitary sewer. Any outdoor washing or pressure washing must be managed in such a way that there is no discharge or soaps or other pollutants to the storm drain. Sanitary connections are subject to the review, approval and conditions of the sanitary district with jurisdiction for receiving the discharge.
 - I. All loading areas must be designated to minimize "run-on" or runoff from the area. Accumulated waste water that may contribute to the pollution of stormwater must be drained to the sanitary sewer or intercepted and pretreated prior to discharge to the storm drain system. The property owner shall ensure that BMPs are implemented to prevent potential stormwater pollution. These BMPs shall include, but are not limited to, a regular program of sweeping, litter control and spill cleanup.
 - J. Sidewalks and parking lots shall be swept regularly to prevent the accumulation of litter and debris. If pressure washed, debris must be trapped and collected to prevent entry to the storm drain system. If any cleaning agent or degreaser is used, wash water shall not discharge to the storm drains; wash waters should be collected and discharged to the sanitary sewer. Discharges to the sanitary sewer are subject to the review, approval and conditions of the sanitary district with jurisdiction for receiving the discharge.
 - K. The applicant is responsible for ensuring that all contractors and sub-contractors are aware of and implement all stormwater quality control measures. Failure to comply with the approved construction BMPs shall result in the issuance of correction notices, citations, or a project stop work order.
- 29. Public Works.** Subject to approval of the Public Works Department, the applicant shall repair any damage to public streets and/or sidewalks by construction vehicles traveling to or from the project site.

30. **Public Works.** All piles of debris, soil, sand, or other loose materials shall be covered at night and during rainy weather with plastic at least one-eighth millimeter thick and secured to the ground.
31. **Public Works.** The applicant shall ensure that all excavation accounts for surface and subsurface waters and underground streams so as not to adversely affect adjacent properties and rights-of-way.
32. **Public Works.** The project sponsor shall maintain sandbags or other devices around the site perimeter during the rainy season to prevent on-site soils from being washed off-site and into the storm drain system. The project sponsor shall comply with all City ordinances regarding construction and grading.
33. **Public Works.** Prior to any excavation, grading, clearing, or other activities involving soil disturbance during the rainy season the applicant shall obtain approval of an erosion prevention plan by the Building and Safety Division and the Public Works Department. The applicant shall be responsible for following these and any other measures required by the Building and Safety Division and the Public Works Department.
34. **Public Works.** The removal or obstruction of any fire hydrant shall require the submission of a plan to the City's Public Works Department for the relocation of the fire hydrant during construction.
35. **Public Works / Building and Safety.** If underground utilities leading to adjacent properties are uncovered and/or broken, the contractor involved shall immediately notify the Public Works Department and the Building & Safety Division, and carry out any necessary corrective action to their satisfaction.

Prior to Final Inspection or Issuance of Occupancy Permit:

36. **Compliance with Conditions.** The project shall conform to the plans and statements in the Use Permit. The developer is responsible for providing sufficient evidence to demonstrate compliance with the requirements throughout the implementation of this Use Permit.
37. All landscape, site and architectural improvements shall be completed per the attached approved drawings dated September 17, 2021.

At All Times:

38. **Compliance with Approved Plan.** The project shall conform to the plans and statements in the Use Permit.
39. **Exterior Lighting.** All exterior lighting shall be energy efficient where feasible; and shielded and directed downward and away from property lines to prevent excessive glare beyond the subject property.
40. **Drainage Patterns.** The applicant shall establish and maintain drainage patterns that do not adversely affect adjacent properties and rights-of-way. Drainage plans shall be submitted for approval of the Building & Safety Division and Public Works Department, if required.

- 41. Loading.** All loading/unloading activities associated with deliveries to all uses shall be restricted to the hours of 7:00 a.m. to 10:00 p.m. daily.
- 42. Transit Subsidy Condition.** If 10 or more employees, the business operator shall reimburse employees the maximum non-taxable cost of commuting to and from work on public transportation (e.g., monthly passes) if they so commute, and a notice informing employees of the availability of such subsidy shall be permanently displayed in the employee area as per BMC Chapter 9.88.
- 43. Periodic Review and Reporting.** The City may require periodic review of this approved project to verify compliance with permit requirements and conditions of approval. The permit holder or property owner is responsible for complying with any periodic reporting, monitoring, or assessments requirement. This permit is subject to the provisions of BMC Section 23.404.080 (Permit Revocation) if violations of the permit requirements are found by the Zoning Officer.
- 44.** This permit is subject to review, imposition of additional conditions, or revocation if factual complaint is received by the Zoning Officer that the maintenance or operation of this establishment is violating any of these or other required conditions or is detrimental to the health, safety, peace, morals, comfort or general welfare of persons residing or working in the neighborhood or is detrimental or injurious to property and improvements in the neighborhood or to the general welfare of the City.

REVISION NO.	DATE	TITLE
1	07/08/21	RESPONSE TO LETTER OF INCOMPLETE STATUS
2	09/17/21	RESPONSE TO 7/30/21 LETTER

A1.00

COPYRIGHT © 2021 HKIT ARCHITECTS

SITE PLAN


Job No.: 21016
 Scale: 1/8" = 1'-0"

Date: 09/17/21
 By: CA


538 NINTH STREET, SUITE 240 • OAKLAND, CA 94607 • T 510 625 9800 • F 510 625 9801 • WWW.HKIT.COM

Berkwood Hedge School
 Administrative Annex
 2244 McKinley Ave, Berkeley, CA 94703

HKIT ARCHITECTS

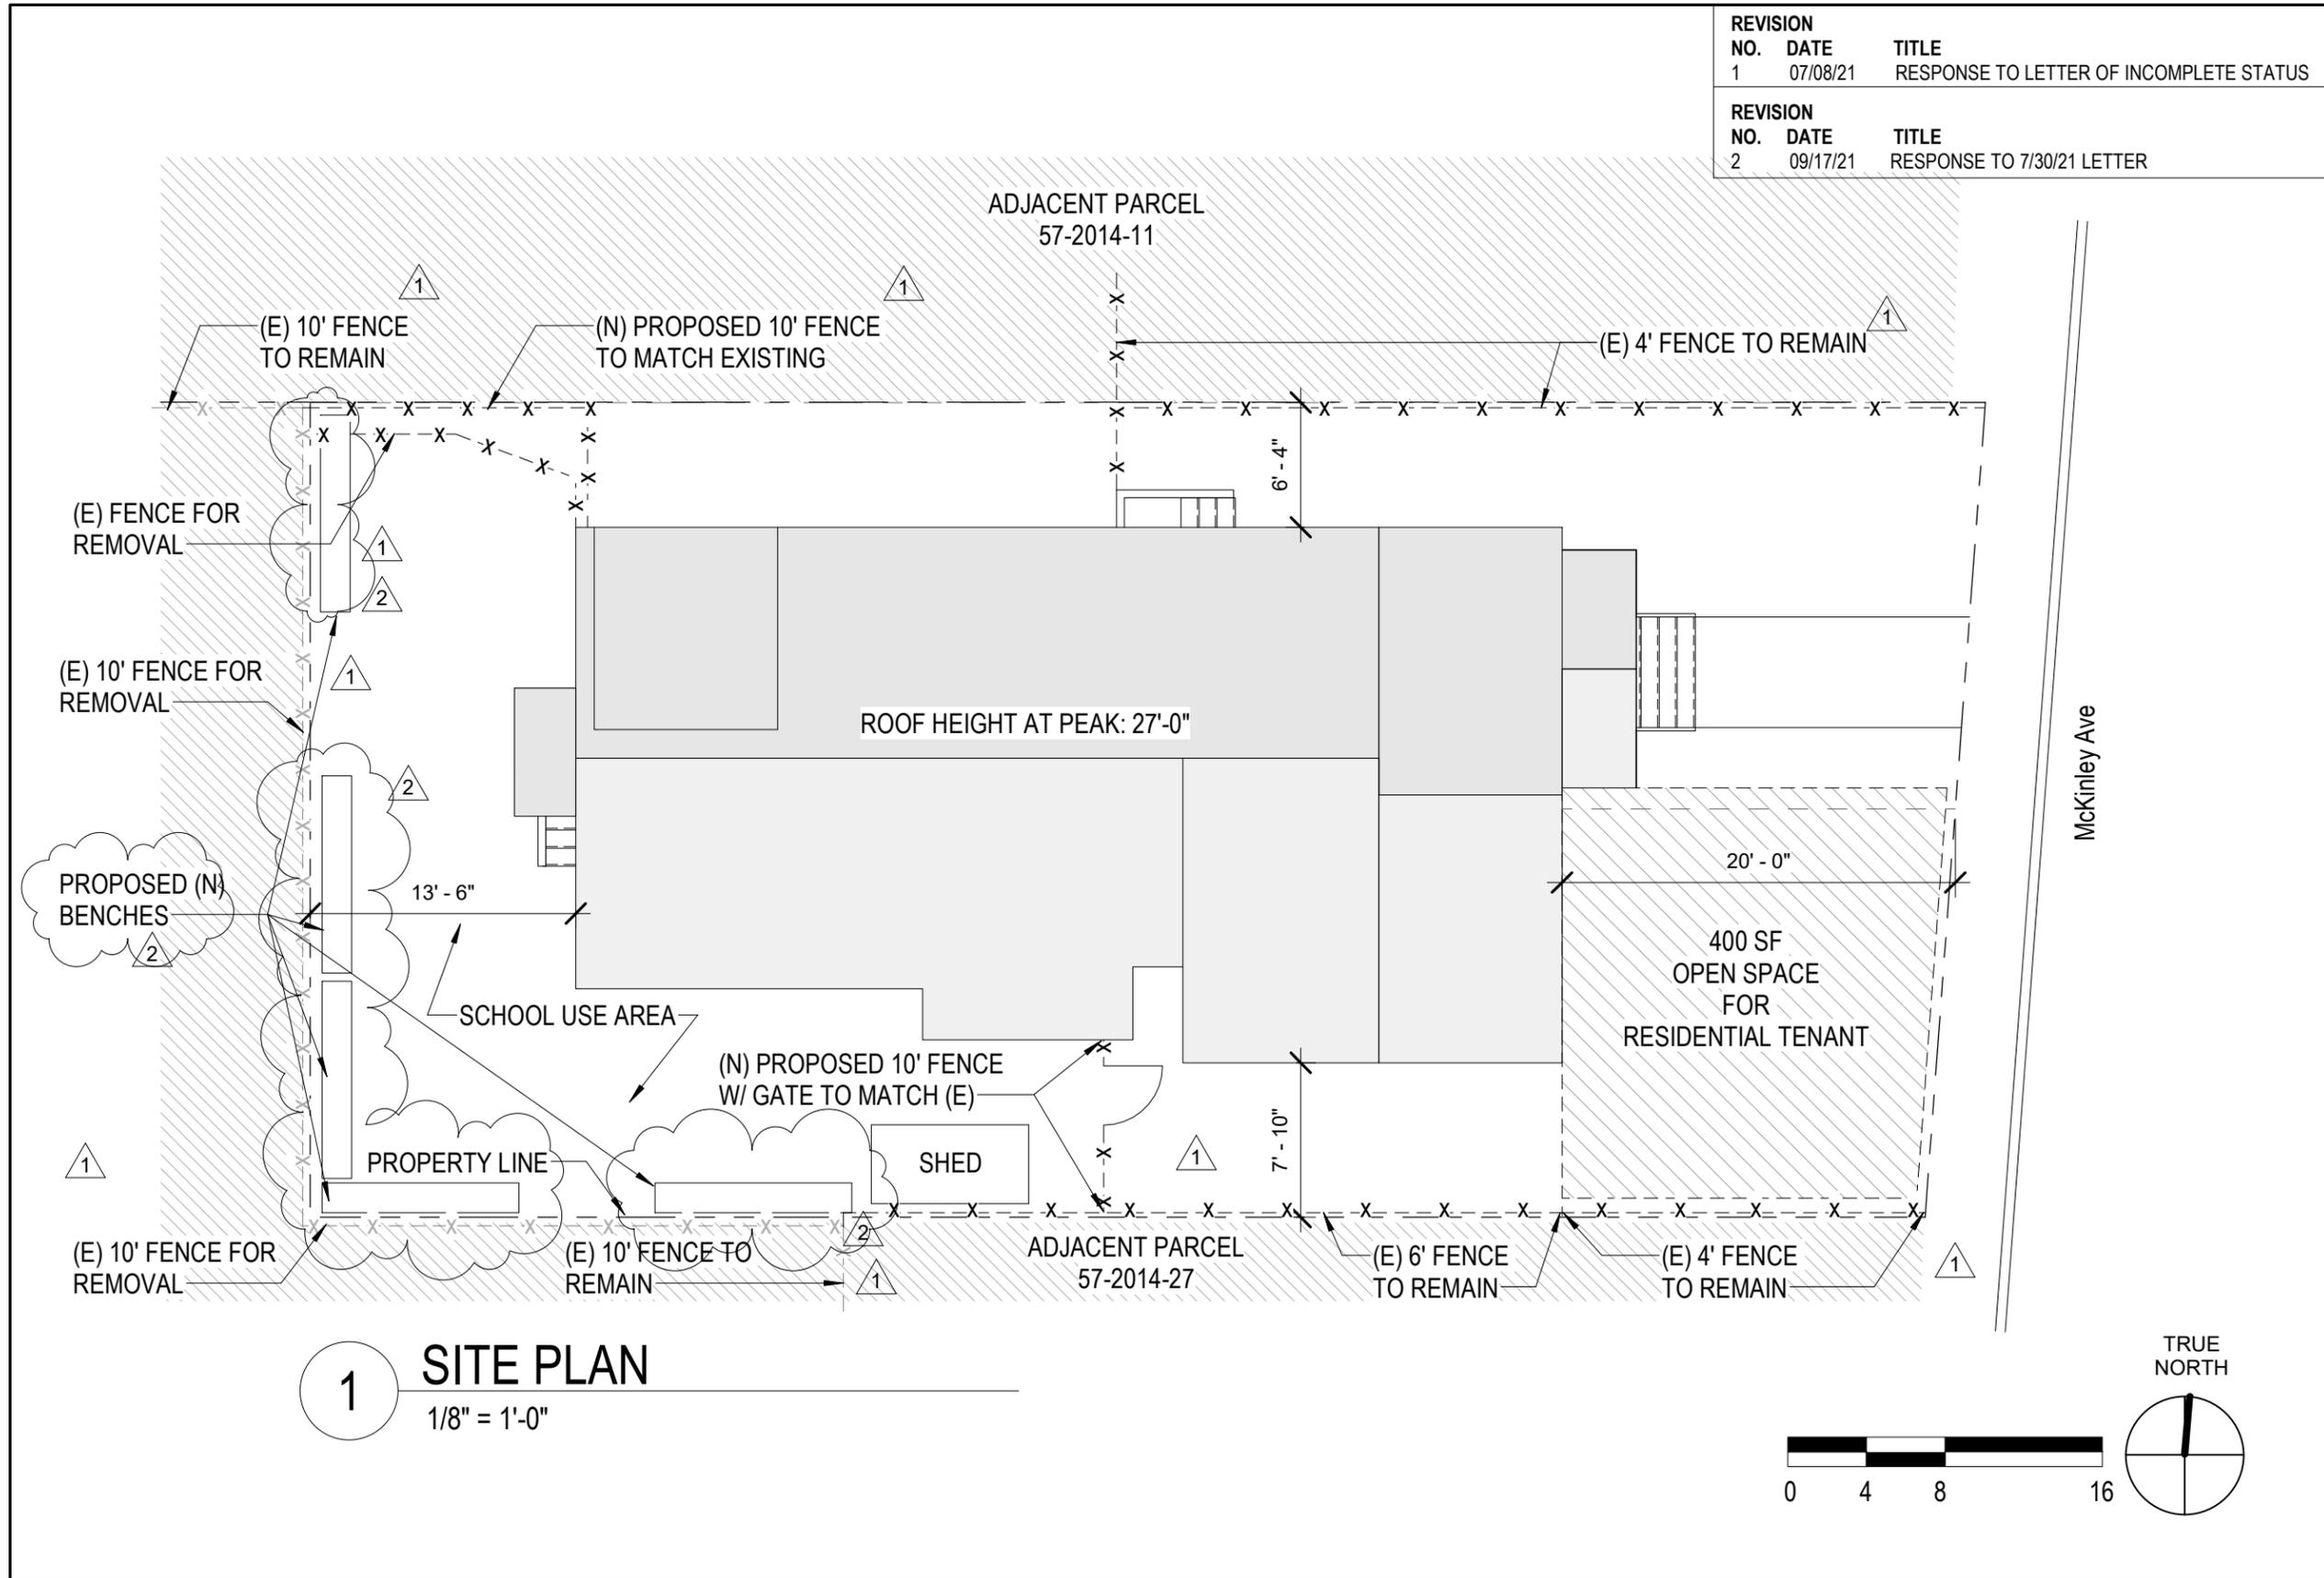

1 SITE PLAN
 1/8" = 1'-0"

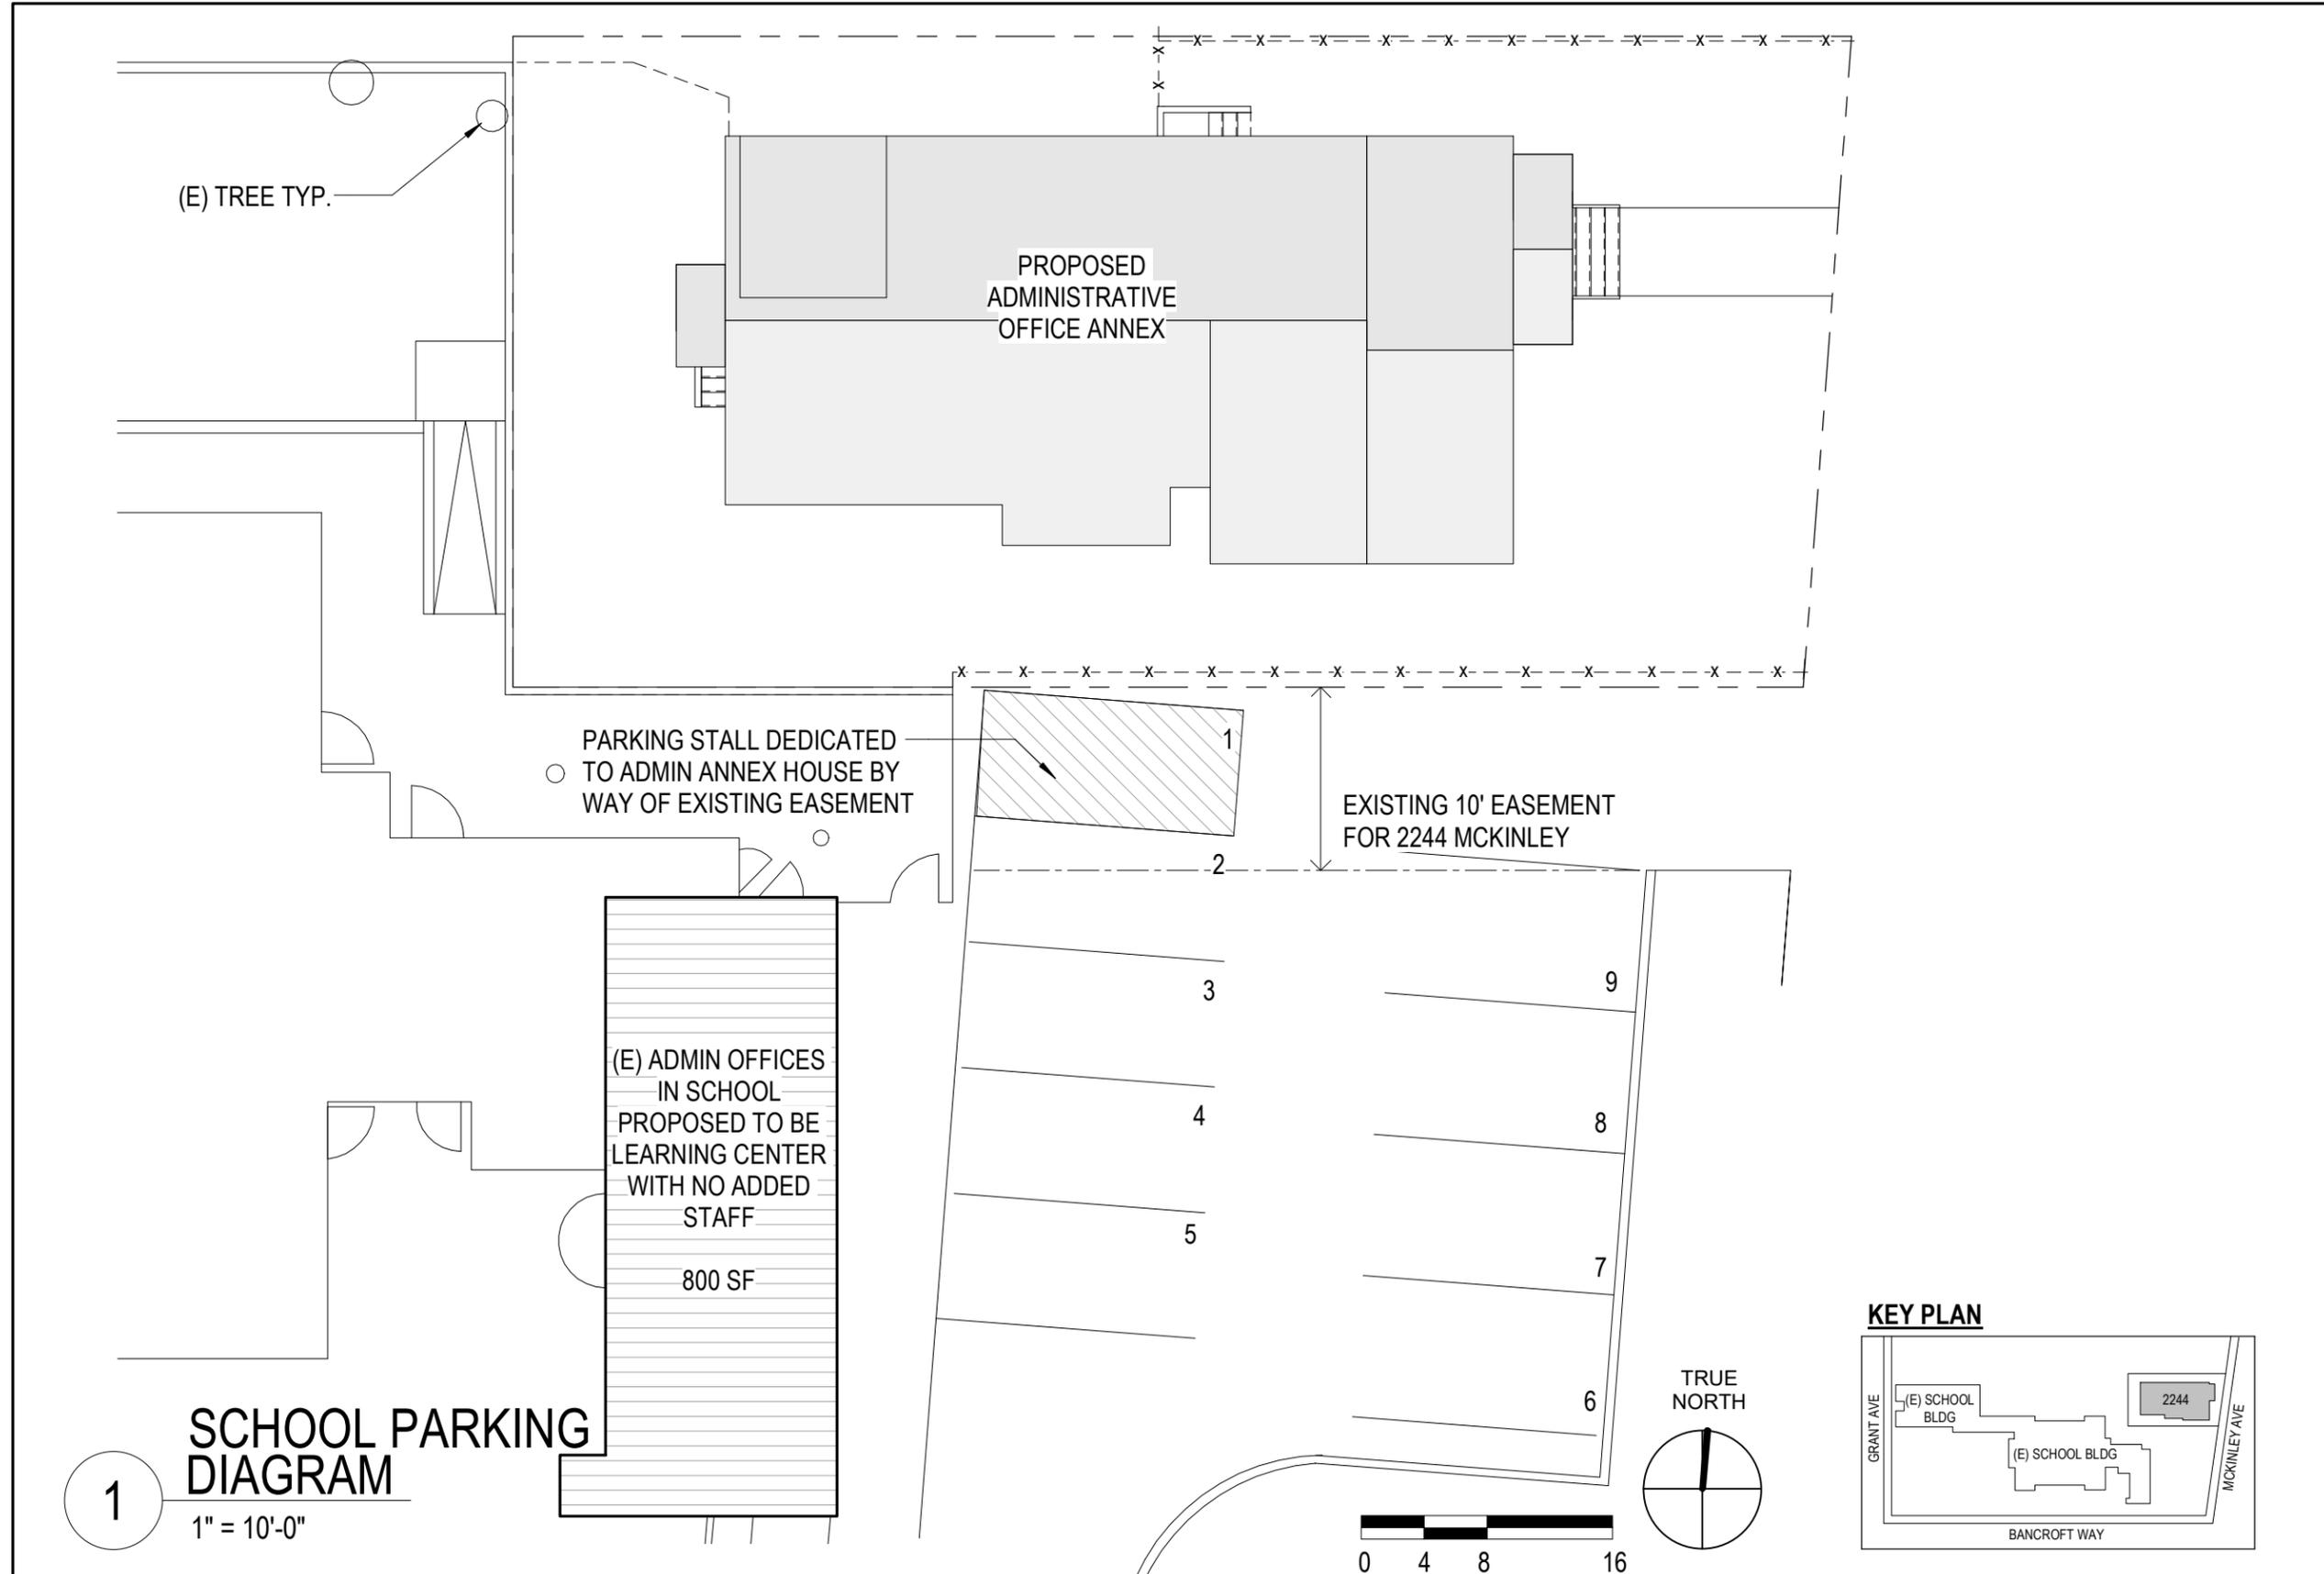

1

SCHOOL PARKING DIAGRAM

1" = 10'-0"


A1.01

SCHOOL PARKING DIAGRAM
 Copyright © 2021 HKIT ARCHITECTS
 Job No.: 21016
 Scale: 1/10" = 1'-0"
 Date: 04/16/21
 By: CA
 538 NINTH STREET, SUITE 240 • OAKLAND, CA 94607 • T 510 625 9800 • F 510 625 9801 • WWW.HKIT.COM

**Berkwood Hedge School
 Administrative Annex
 2244 McKinley Ave, Berkeley, CA 94703**
HKIT ARCHITECTS

LEGEND - EXISTING FLOOR PLAN

-  (E) WALL TO REMAIN
-  ITEM TO BE REMOVED
-  (E) ITEM TO REMAIN
-  ITEMS ABOVE / BELOW

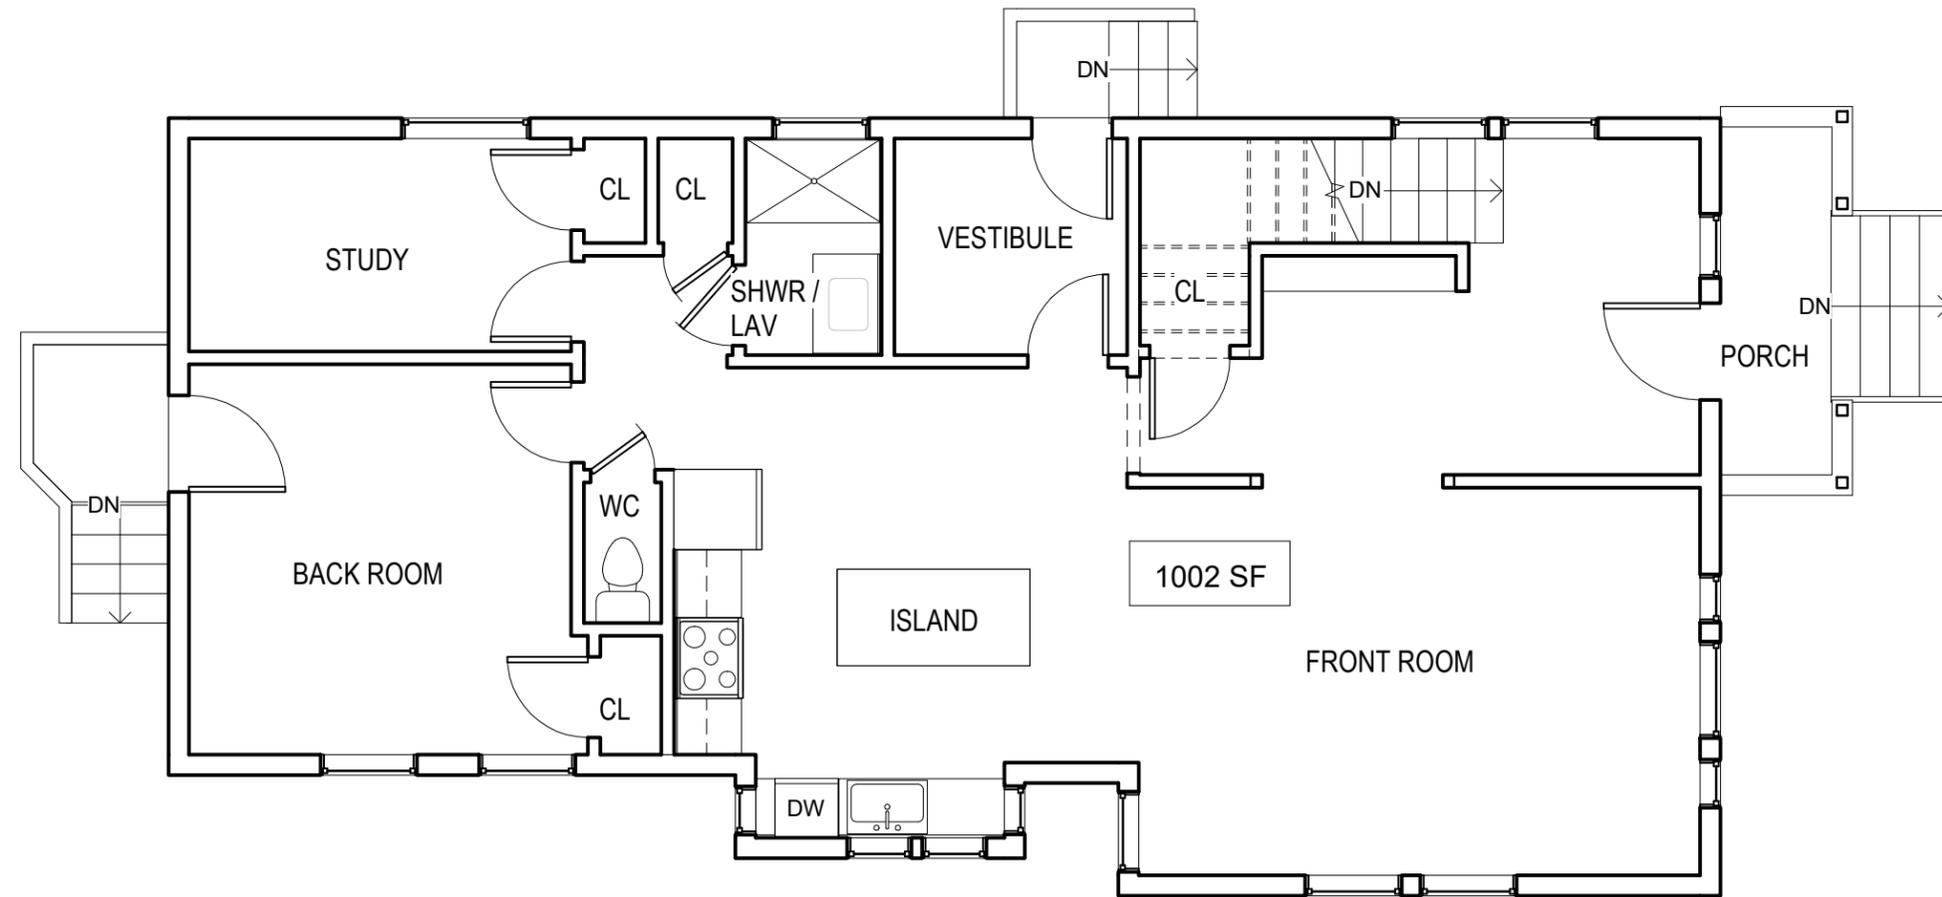

COPYRIGHT © 2021 HKIT ARCHITECTS

A2.01

EXISTING 1ST FLOOR PLAN


Job No.: 21016
 Scale: 3/16" = 1'-0"
 Date: 04/13/2021
 By: CA
 WWW.HKIT.COM

Berkwood Hedge School
 Administrative Annex
 2244 McKinley Ave, Berkeley, CA 94703

HKIT ARCHITECTS


538 NINTH STREET, SUITE 240 • OAKLAND, CA 94607 • T 510 625 9800 • F 510 625 9801 • WWW.HKIT.COM

1 EXISTING FLOOR PLAN - LEVEL 1
 3/16" = 1'-0"

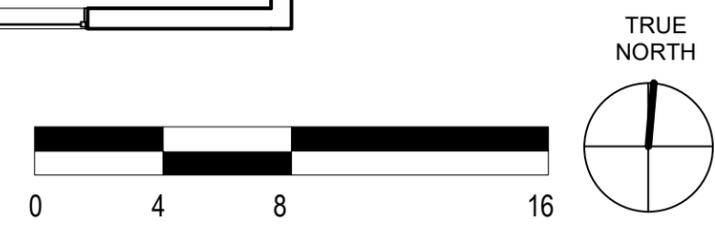


LEGEND - EXISTING FLOOR PLAN

-  (E) WALL TO REMAIN
-  ITEM TO BE REMOVED
-  (E) ITEM TO REMAIN
-  ITEMS ABOVE / BELOW

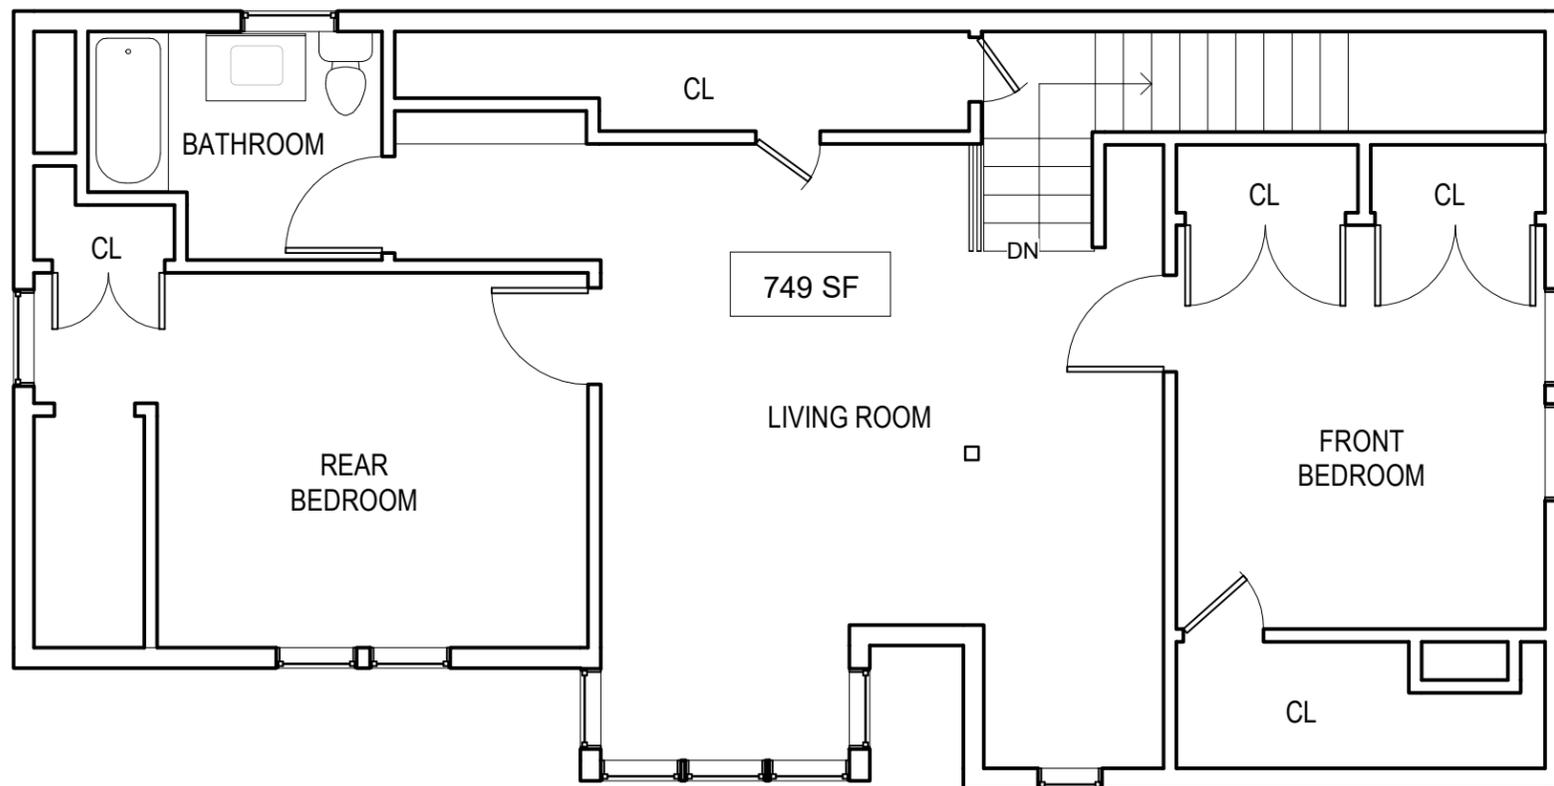

1 EXISTING FLOOR PLAN - LEVEL 2
3/16" = 1'-0"

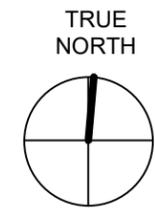

COPYRIGHT © 2021 HKIT ARCHITECTS

EXISTING 2ND FLOOR PLAN

Berkwood Hedge School
Administrative Annex
2244 McKinley Ave, Berkeley, CA 94703

Job No.: 21016
Scale: 3/16" = 1'-0"


Date: 04/13/21
By: CA

A2.02

538 NINTH STREET, SUITE 240 • OAKLAND, CA 94607 • T 510 625 9800 • F 510 625 9801 • WWW.HKIT.COM

ARCHITECTS



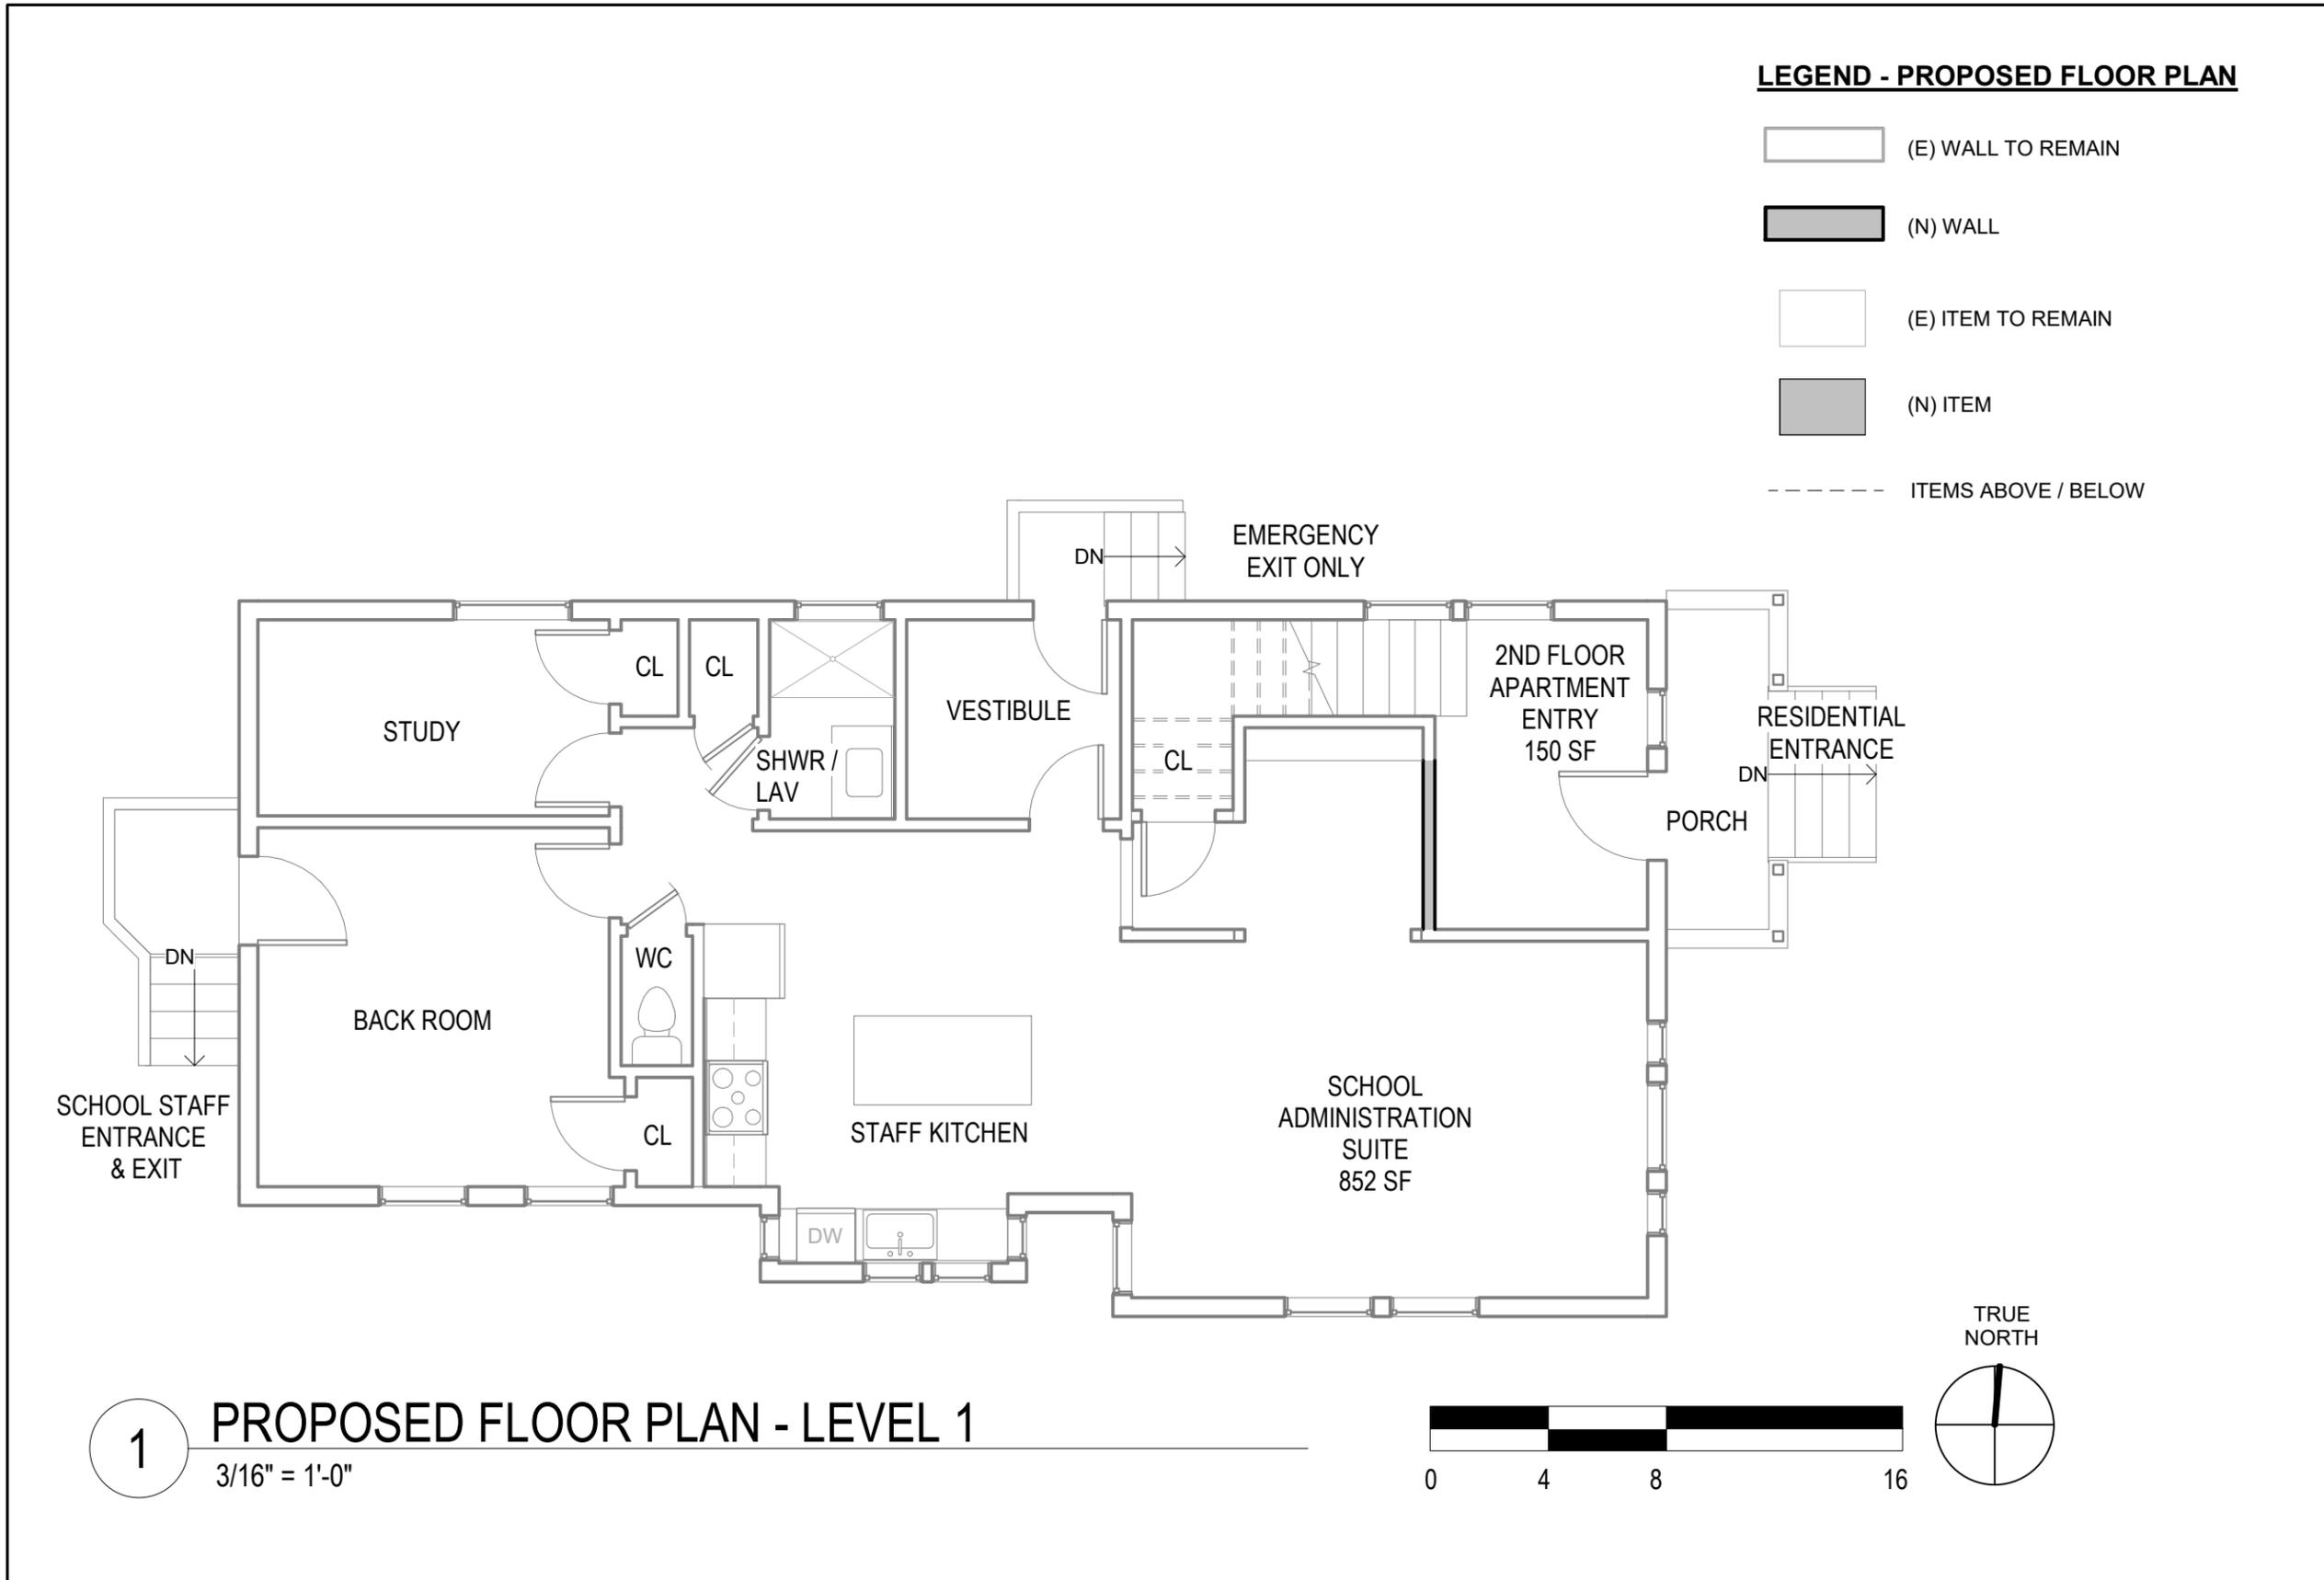


COPYRIGHT © 2021 HKIT ARCHITECTS
 BERKWOOD HEDGE SCHOOL
 ADMINISTRATIVE ANNEX
 2244 MCKINLEY AVE, BERKELEY, CA 94703
 538 NINTH STREET, SUITE 240 • OAKLAND, CA 94607 • T 510 625 9800 • F 510 625 9801 • WWW.HKIT.COM


PROPOSED FLOOR PLAN - LEVEL 1
 Job No.: 21016
 Scale: 3/16" = 1'-0"
 Date: 04/14/21
 By: CA

A2.03

HKIT ARCHITECTS

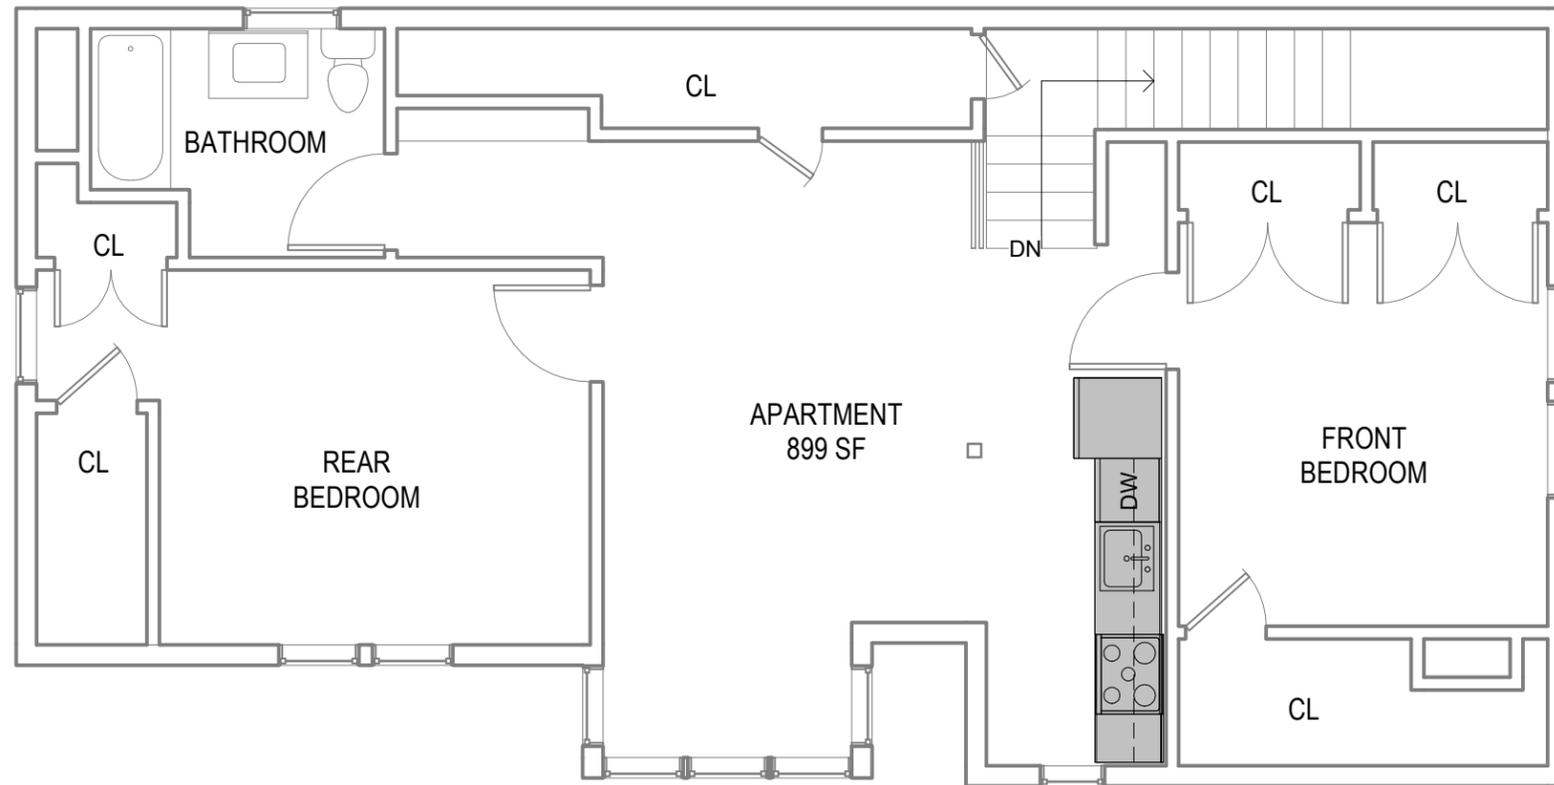


LEGEND - PROPOSED FLOOR PLAN

 -  (E) WALL TO REMAIN
-  (N) WALL
-  (E) ITEM TO REMAIN
-  (N) ITEM
-  ITEMS ABOVE / BELOW

1

PROPOSED FLOOR PLAN - LEVEL 2

3/16" = 1'-0"

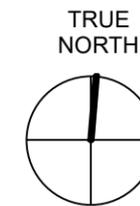

Berkwood Hedge School
 Administrative Annex
 2244 McKinley Ave, Berkeley, CA 94703

ARCHITECTS



PROPOSED FLOOR PLAN - LEVEL 2


Job No.: 21016
 Scale: 3/16" = 1'-0"

Date: 08/05/20
 By: Author
 Author

538 NINTH STREET, SUITE 240 • OAKLAND, CA 94607 • T 510 625 9800 • F 510 625 9801 • WWW.HKIT.COM

COPYRIGHT © 2021 HKIT ARCHITECTS

A2.04

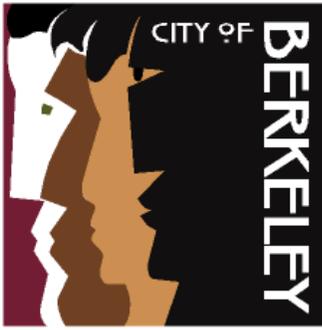

Z O N I N G
A D J U S T M E N T S
B O A R D

NOTICE OF PUBLIC HEARING

2244 McKinley Avenue

Use Permit #ZP2021-0082 converting 900 sq. ft. of ground floor area in an existing single-family dwelling for administrative offices for an existing private school. The residential use is proposed to remain and the project will create a new mixed-use building with school and residential uses.

The Zoning Adjustments Board of the City of Berkeley will hold a public hearing on the above matter, pursuant to Zoning Ordinance Section [23.404.050 \(Public Hearings and Decisions\)](#).

When: Thursday, January 23, 2025, 7:00 pm

Where: Berkeley Unified School District meeting room, 1231 Addison Street, (wheelchair accessible) with remote/hybrid option (via Zoom).

Please visit: <https://berkeleyca.gov/your-government/boards-commissions/zoning-adjustments-board> and click on the hearing date to access the most up-to-date meeting information, or call the Land Use Planning division (510) 981-7410.

PUBLIC ADVISORY: THIS MEETING WILL BE CONDUCTED IN A HYBRID MODEL WITH BOTH IN-PERSON ATTENDANCE AND VIRTUAL PARTICIPATION AVAILABLE FOR MEMBERS OF THE PUBLIC.

For in-person attendees, face coverings or masks that cover both the nose and mouth are encouraged. If you're feeling sick, please do not attend the meeting in-person as a public health precaution.

Currently, there are no physical distancing requirements in place by the State of California or the Local Health Officer for an indoor event similar to a Commission meeting. However, all attendees are requested to be respectful of the personal space of other attendees. An area of the public seating area will be designated as "distanced seating" to accommodate persons that need to distance for personal health reasons.

A. Land Use Designations:

- General Plan: LMDR– Low Medium Density Residential
- Zoning: R-2– Restricted Two-Family Residential District

B. Zoning Permits Required:

- Use Permit pursuant to Berkeley Municipal Code (BMC) Section 23.202.020 to add a mixed-use residential building.
- Use Permit pursuant to BMC Section 23.202.020 to add a school use.
- Administrative Use Permit pursuant to BMC Section 23.304.080(A) to add a fence that exceeds 6 feet.

C. CEQA Recommendation: Categorically exempt pursuant to Section 15303 of the CEQA Guidelines (“New Construction or Conversion of Small Structures”).

D. Project Recommendation: Approve Use Permit #ZP2021-0082 pursuant to BMC Section 23.406.040(D)

E. Parties Involved:

- Applicant/Owner Love Weinstock, Berkwood Hedge School, 1809 Bancroft Way, Berkeley

Further Information:

All application materials are available online at:

<https://aca.cityofberkeley.info/CitizenAccess/Welcome.aspx>.

The Zoning Adjustments Board final agenda and staff reports will be available online 6 days prior to this meeting at: <https://berkeleyca.gov/your-government/boards-commissions/zoning-adjustments-board>.

Questions about the project should be directed to the project planner, Allison Riemer, at (510) 981-7433 or ariemer@berkeleyca.gov.

Written comments or a request for a Notice of Decision should be directed to the Zoning Adjustments Board Secretary at zab@berkeleyca.gov.

Communication Disclaimer:

Communications to Berkeley boards, commissions or committees are public record and will become part of the City’s electronic records, which are accessible through the City’s website. **Please note: e-mail addresses, names, addresses, and other contact information are not required, but if included in any communication to a City board, commission or committee, will become part of the public record.** If you do not want your e-mail address or any other contact information to be made public, you may deliver communications via U.S. Postal Service or in person to the secretary of the relevant board, commission or committee. If you do not want your contact information included in the public record, please do not include that information in your communication. Please contact the secretary to the relevant board, commission or committee for further information.

Written Comments, Communications, and Reports:

Written comments must be directed to the ZAB Secretary at the Land Use Planning Division (Attn: ZAB Secretary), or via e-mail to: zab@berkeleyca.gov. All materials will be made available via the Zoning Adjustments Board Agenda page online at this address: <https://berkeleyca.gov/your-government/boards-commissions/zoning-adjustments-board>

All persons are welcome to attend the hearing and will be given an opportunity to address the Board. Comments may be made verbally at the public hearing and/or in writing before the hearing. The Board may limit the time granted to each speaker.

Correspondence received by 5:00 PM, eight days before this public hearing, will be provided with the agenda materials provided to the Board. Note that if you submit a hard copy document of more than 10 pages, or in color, or with photos, you must provide 15 copies. Correspondence received after this deadline will be conveyed to the Board in the following manner:

- **Correspondence received by 5:00 PM two days before** this public hearing, will be conveyed to the Board in a Supplemental Communications and Reports, which is released around noon one day before the public hearing; or
- **Correspondence received after 5:00 PM two days before** this public hearing will be saved in the project administrative record.



Accessibility Information / ADA Disclaimer:

To request a disability-related accommodation(s) to participate in the meeting, including auxiliary aids or services, please contact the Disability Services specialist at 981-6342 (V) or 981-6345 (TDD) at least three business days before the meeting date.

SB 343 Disclaimer:

Any writings or documents provided to a majority of the Commission regarding any item on this agenda will be made available to the public. Please contact the Land Use Planning Division (zab@cityofberkeley.info) to request hard-copies or electronic copies.

Notice Concerning Your Legal Rights:

If you object to a decision by the Zoning Adjustments Board regarding a land use permit project, the following requirements and restrictions apply:

1. If you challenge the decision of the City in court, you may be limited to raising only those issues you or someone else raised at the public hearing described in this notice.
2. You must appeal to the City Council within fourteen (14) days after the Notice of Decision of the action of the Zoning Adjustments Board is mailed. It is your obligation to notify the Land Use Planning Division in writing of your desire to receive a Notice of Decision when it is completed.
3. Pursuant to Code of Civil Procedure Section 1094.6(b) and Government Code Section 65009(c)(1), no lawsuit challenging a City Council decision, as defined by Code of Civil Procedure Section 1094.6(e), regarding a use permit, variance or other permit may be filed more than ninety (90) days after the date the decision becomes final, as defined in Code of Civil Procedure Section 1094.6(b). Any lawsuit not filed within that ninety (90) day period will be barred.
4. Pursuant to Government Code Section 66020(d)(1), notice is hereby given to the applicant that the 90-day protest period for any fees, dedications, reservations, or other exactions included in any permit approval begins upon final action by the City, and that any challenge must be filed within this 90-day period.
5. If you believe that this decision or any condition attached to it denies you any reasonable economic use of the subject property, was not sufficiently related to a legitimate public purpose, was not sufficiently proportional to any impact of the project, or for any other reason constitutes a "taking" of property for public use without just compensation under the California or United States Constitutions, the following requirements apply:
 - A. That this belief is a basis of your appeal.
 - B. Why you believe that the decision or condition constitutes a "taking" of property as set forth above.
 - C. All evidence and argument in support of your belief that the decision or condition constitutes a "taking" as set forth above. If you do not do so, you will waive any legal right to claim that your property has been taken, both before the City Council and in court.