
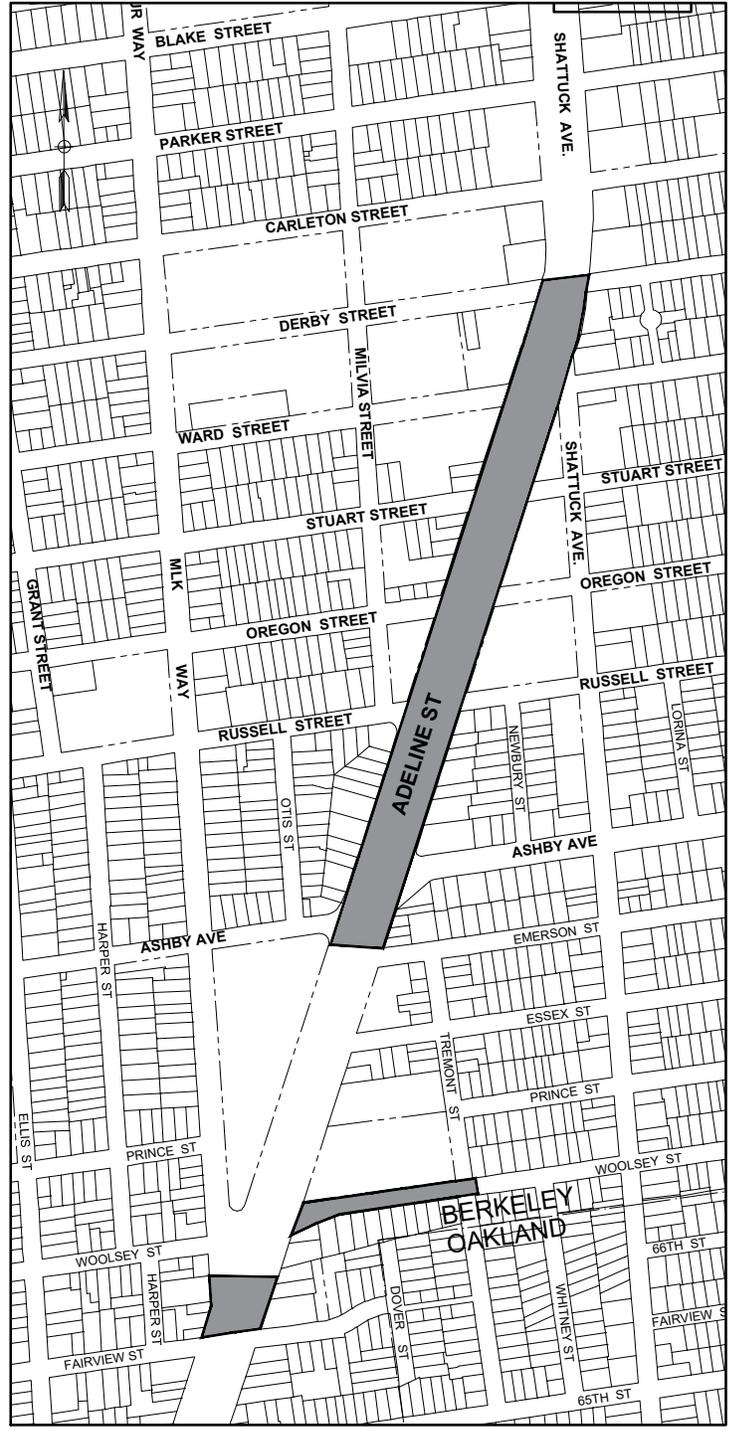


CITY OF BERKELEY, CALIFORNIA LOCATION MAP SANITARY SEWER REHABILITATION PROJECT

ADELINE ST, SHATTUCK AVE., OXFORD ST., FULTON ST., UNIVERSITY AVE., KALA BAGAI WAY,
WOOLSEY ST., FAIRVIEW ST.
SPECIFICATION NO. 25-11688-C

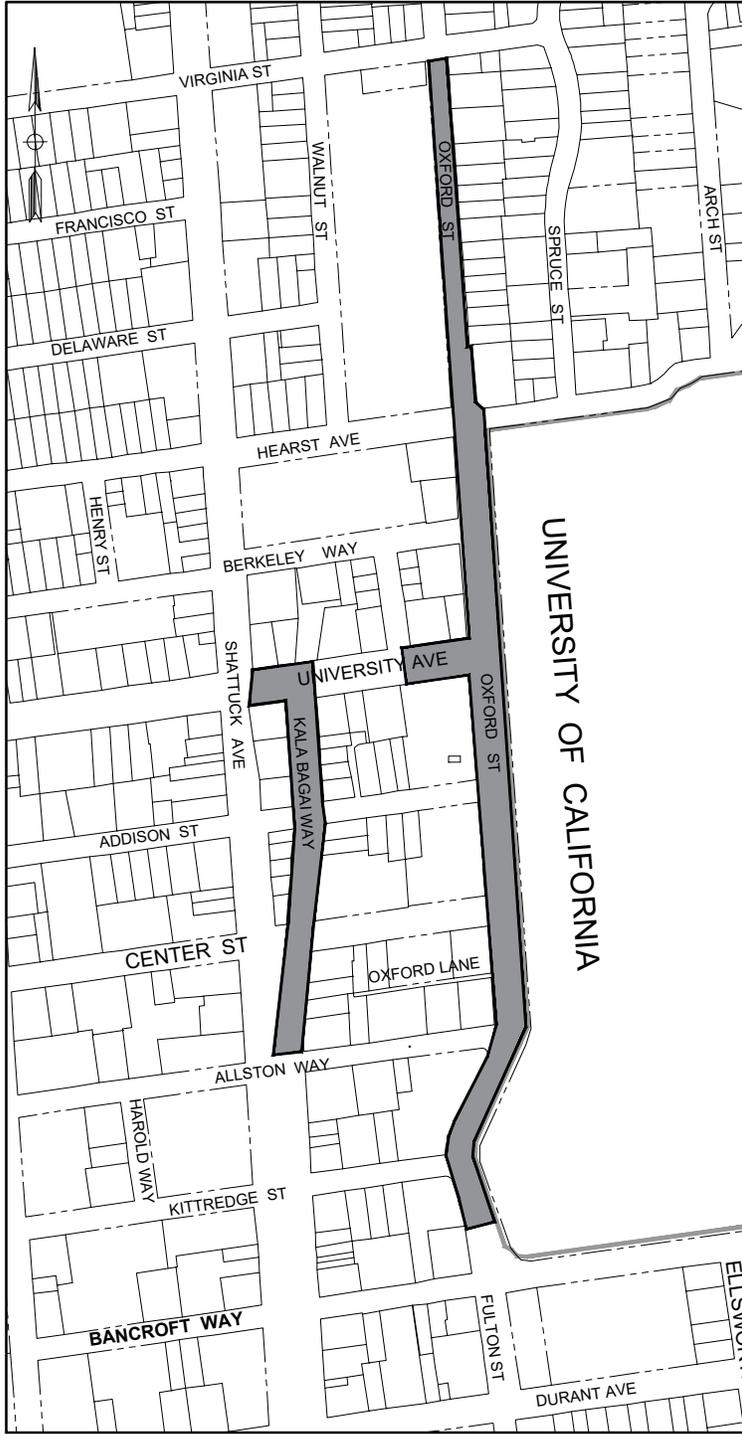

LEGEND
 PROJECT LOCATION

PROJECT LOCATION MAP