



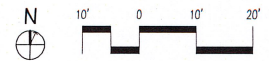

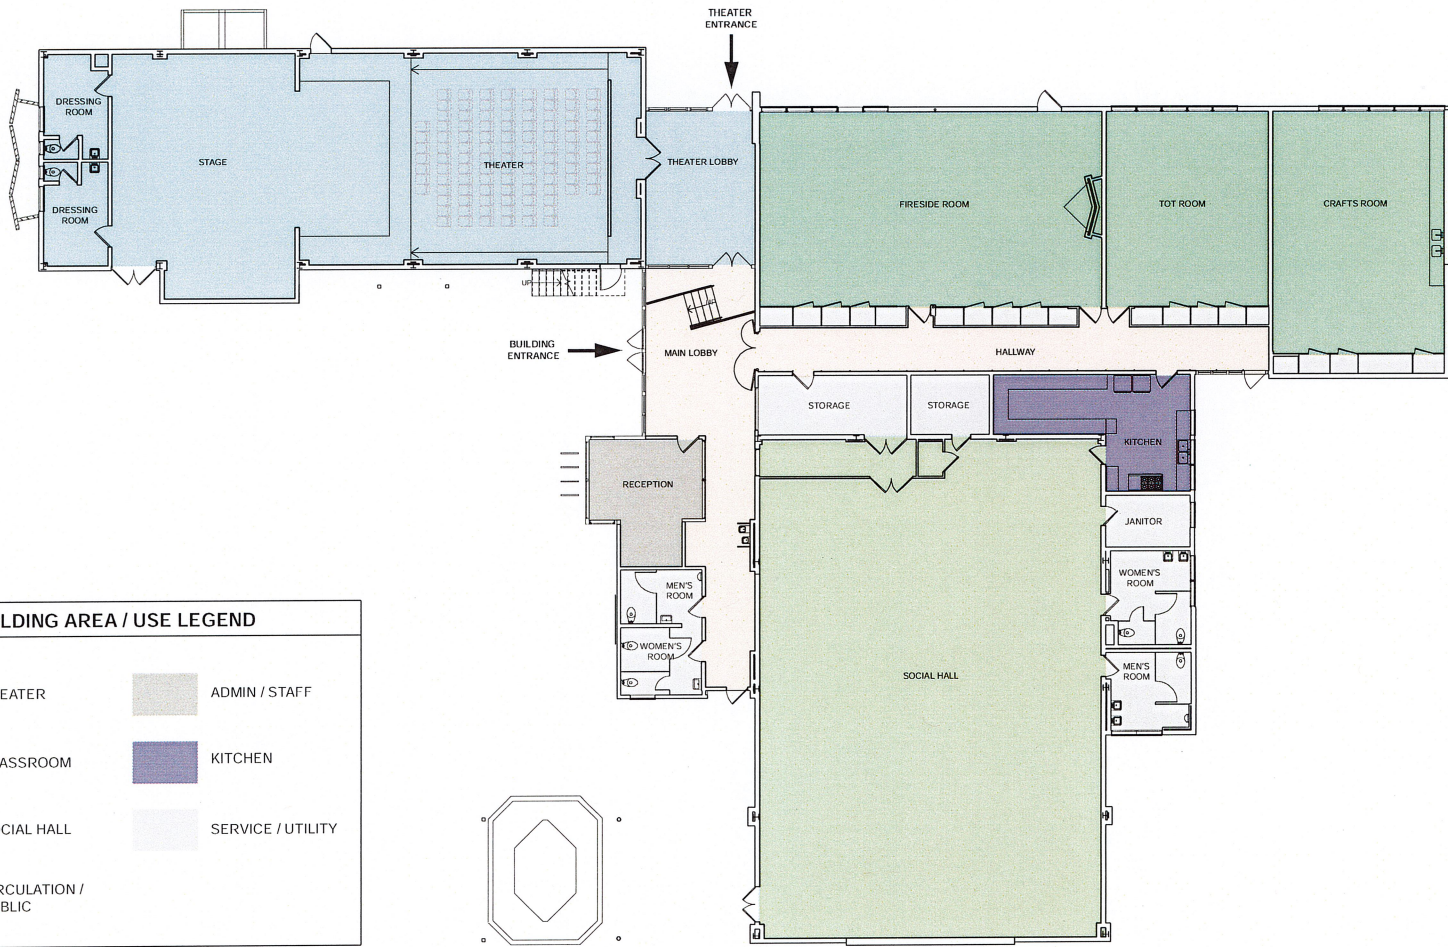




SCOPE OF NEW WORK	
(A)	PAVING / RAMP REPAIR
(B)	NEW THEATER ENTRY
(C)	ROOF REPLACEMENT
(D)	EXISTING TRELLIS PRESERVED
	SEISMIC / STRUCTURAL UPGRADES
	MECHANICAL / ELECTRICAL UPGRADES
●	ARRIVAL POINT
---	ACCESSIBLE PATH


PROPOSED SITE PLAN






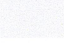




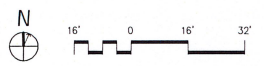

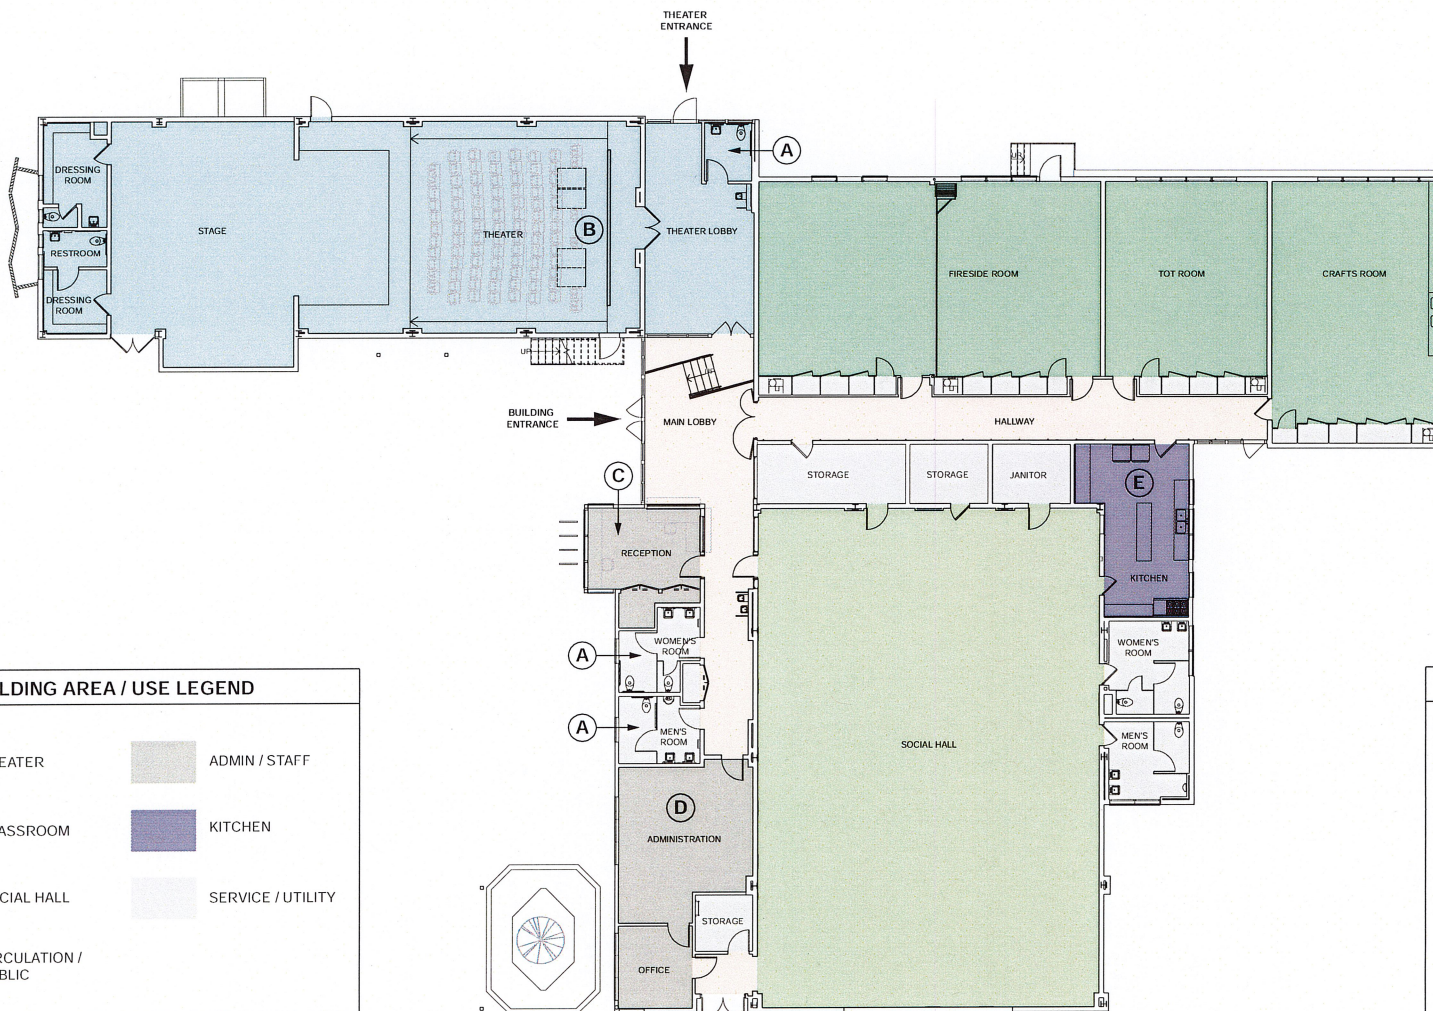




BUILDING AREA / USE LEGEND	
	THEATER
	CLASSROOM
	SOCIAL HALL
	CIRCULATION / PUBLIC
	ADMIN / STAFF
	KITCHEN
	SERVICE / UTILITY

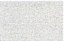EXISTING FLOOR PLAN






BUILDING AREA / USE LEGEND	
	THEATER
	CLASSROOM
	SOCIAL HALL
	CIRCULATION / PUBLIC
	ADMIN / STAFF
	KITCHEN
	SERVICE / UTILITY

SCOPE OF NEW WORK	
	ACCESSIBLE RESTROOMS
	ACCESSIBLE THEATER SEATING
	RECEPTION AREA REMODEL
	ADMIN / STAFF OFFICES
	KITCHEN REMODEL
	SEISMIC / STRUCTURAL UPGRADES
	MECHANICAL / ELECTRICAL UPGRADES
	ENERGY / LIGHTING UPGRADES
	EXTERIOR / INTERIOR FINISHES UPDATE

PROPOSED FLOOR PLAN

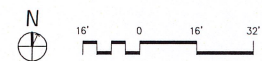



PROPOSED THEATER LOBBY ADDITION



PROPOSED COMMUNITY CENTER MAIN ENTRY



PROPOSED OFFICE ADDITION



PROPOSED COMMUNITY CENTER LOBBY / RECEPTION