

# CITY OF BERKELEY

## SOUTH ADELINE AREA LANDSCAPE IMPROVEMENTS


Community Meeting #3  
March 19, 2025

### Meeting Agenda:

- Introductions
- Design Presentation
- Open Discussion
- Next Steps



# REVISED CONCEPT SITE PLAN

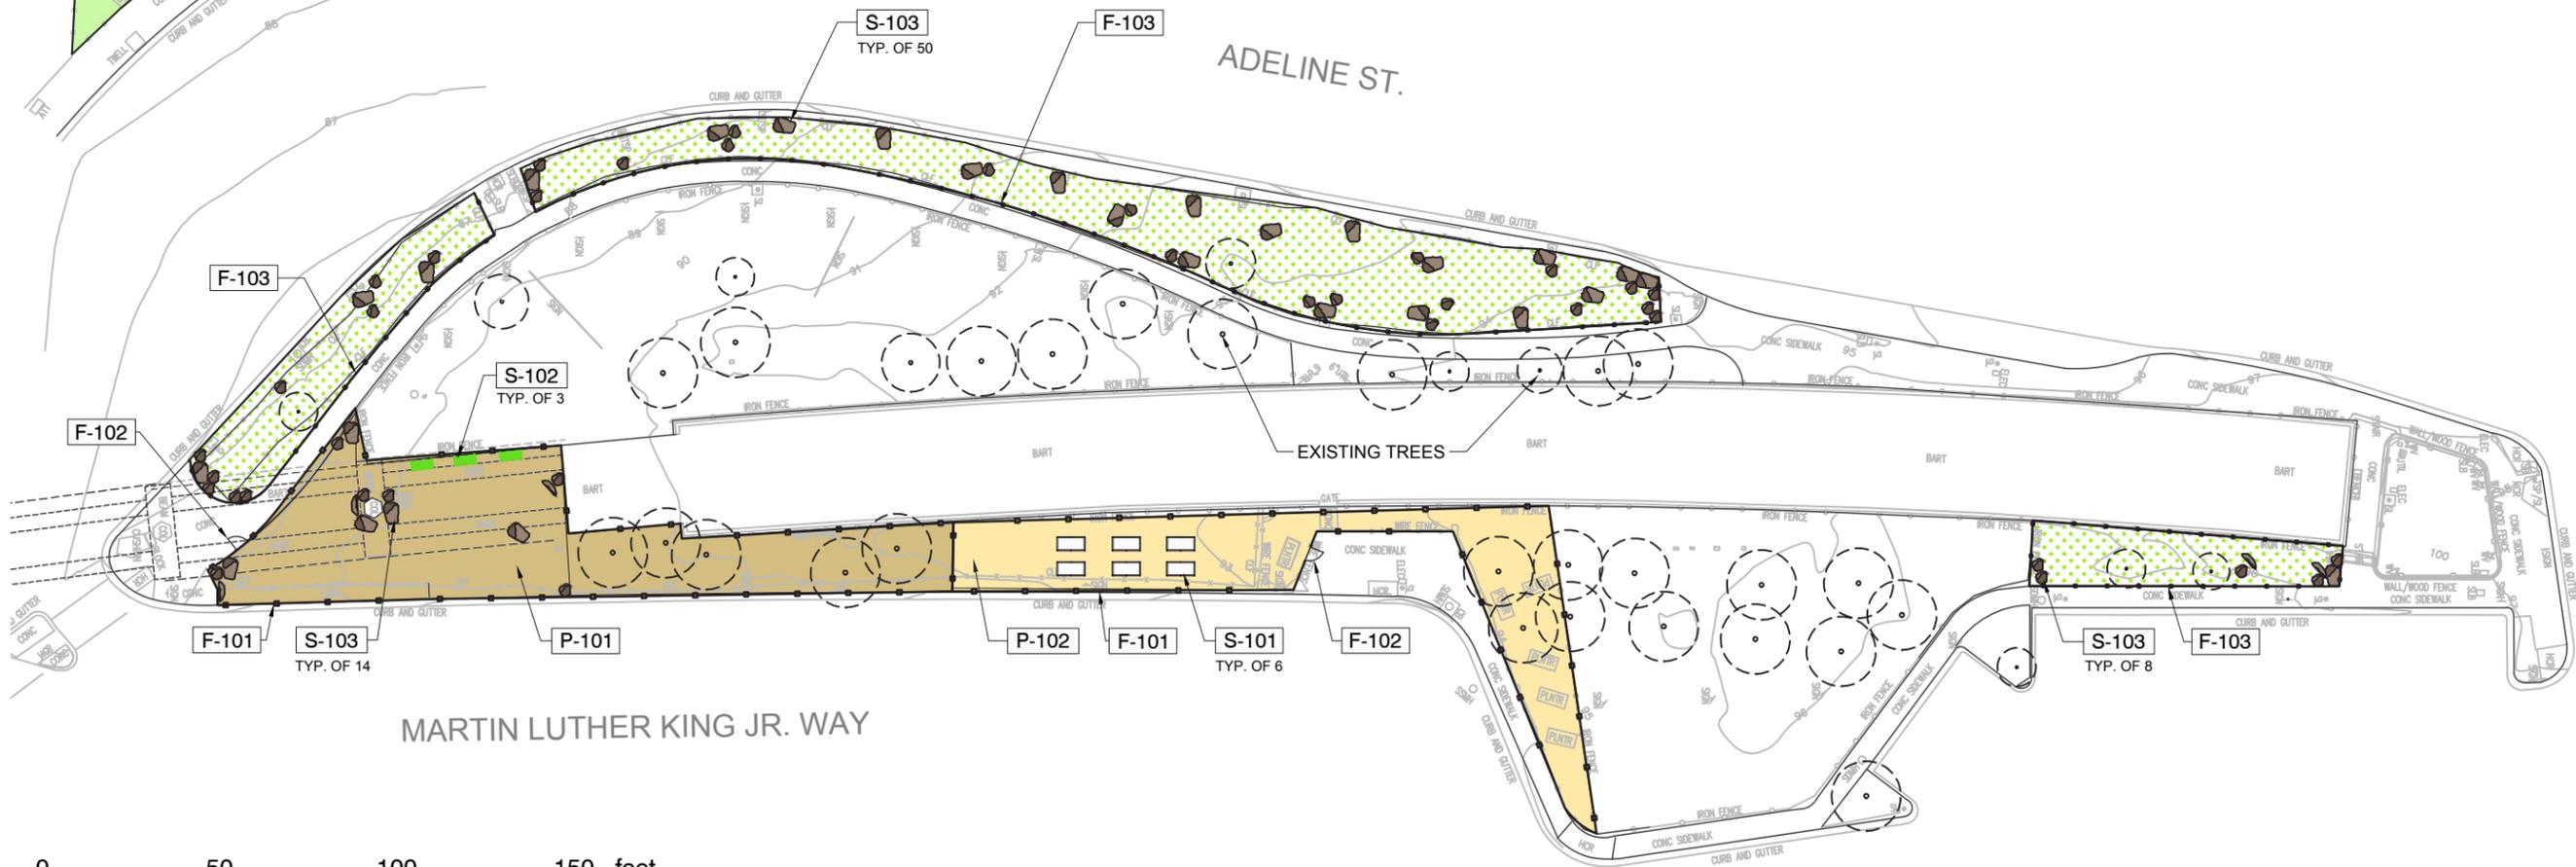

0 50 100 150 feet

SCALE: 1" = 50'




## MATERIALS SCHEDULE

CODE	DESCRIPTION
<b>FENCES &amp; GATES</b>	
F-101	CHAINLINK FENCE, 4' HEIGHT
F-102	PEDESTRIAN EGRESS CHAINLINK GATE, 4' HEIGHT
F-103	ORNAMENTAL METAL FENCE, 2' HEIGHT
<b>PAVING</b>	
P-101	ENGINEERED WOOD FIBAR
P-102	GRANITECRETE
<b>SITE FEATURES</b>	
S-101	RAISED BED
S-102	BENCH
S-103	BOULDER

## PLANT SCHEDULE: SHRUBS AND GROUNDCOVERS

PLANT SCHEDULE: SHRUBS AND GROUNDCOVERS	12,996 SF
<b>UNDERSTORY PLANTING</b>	
ACHILLEA MILLEFOLIUM 'ISLAND PINK' / ISLAND PINK COMMON YARROW	
ARCTOSTAPHYLOS UVA-URSI 'POINT REYES' / POINT REYES KINNIKINNICK	
ARCTOSTAPHYLOS X 'PACIFIC MIST' / PACIFIC MIST MANZANITA	
ARTEMISIA PYCNOCEPHALA 'DAVID'S CHOICE' / DWARF COASTAL BEACH SAGEWORT	
ASCLEPIAS CALIFORNICA / CALIFORNIA MILKWEED	
CAREX PRAEGRACILIS / CALIFORNIA FIELD SEDGE	
ECHINACEA PURPUREA / CONEFLOWER	
ERODIUM CHRYSANTHUM / YELLOW STORKSBILL	
HEUCHERA X 'LILLIAN'S PINK' / LILLIAN'S PINK CORAL BELLS	
IRIS DOUGLASIANA / DOUGLAS IRIS	
MUHLENBERGIA RIGENS / DEER GRASS	
NEPETA X FAASSENII / CATMINT	
SOLIDAGO CALIFORNICA 'CASCADE CREEK' / CASCADE CREEK CALIFORNIA GOLDENROD	
EXISTING TREE	

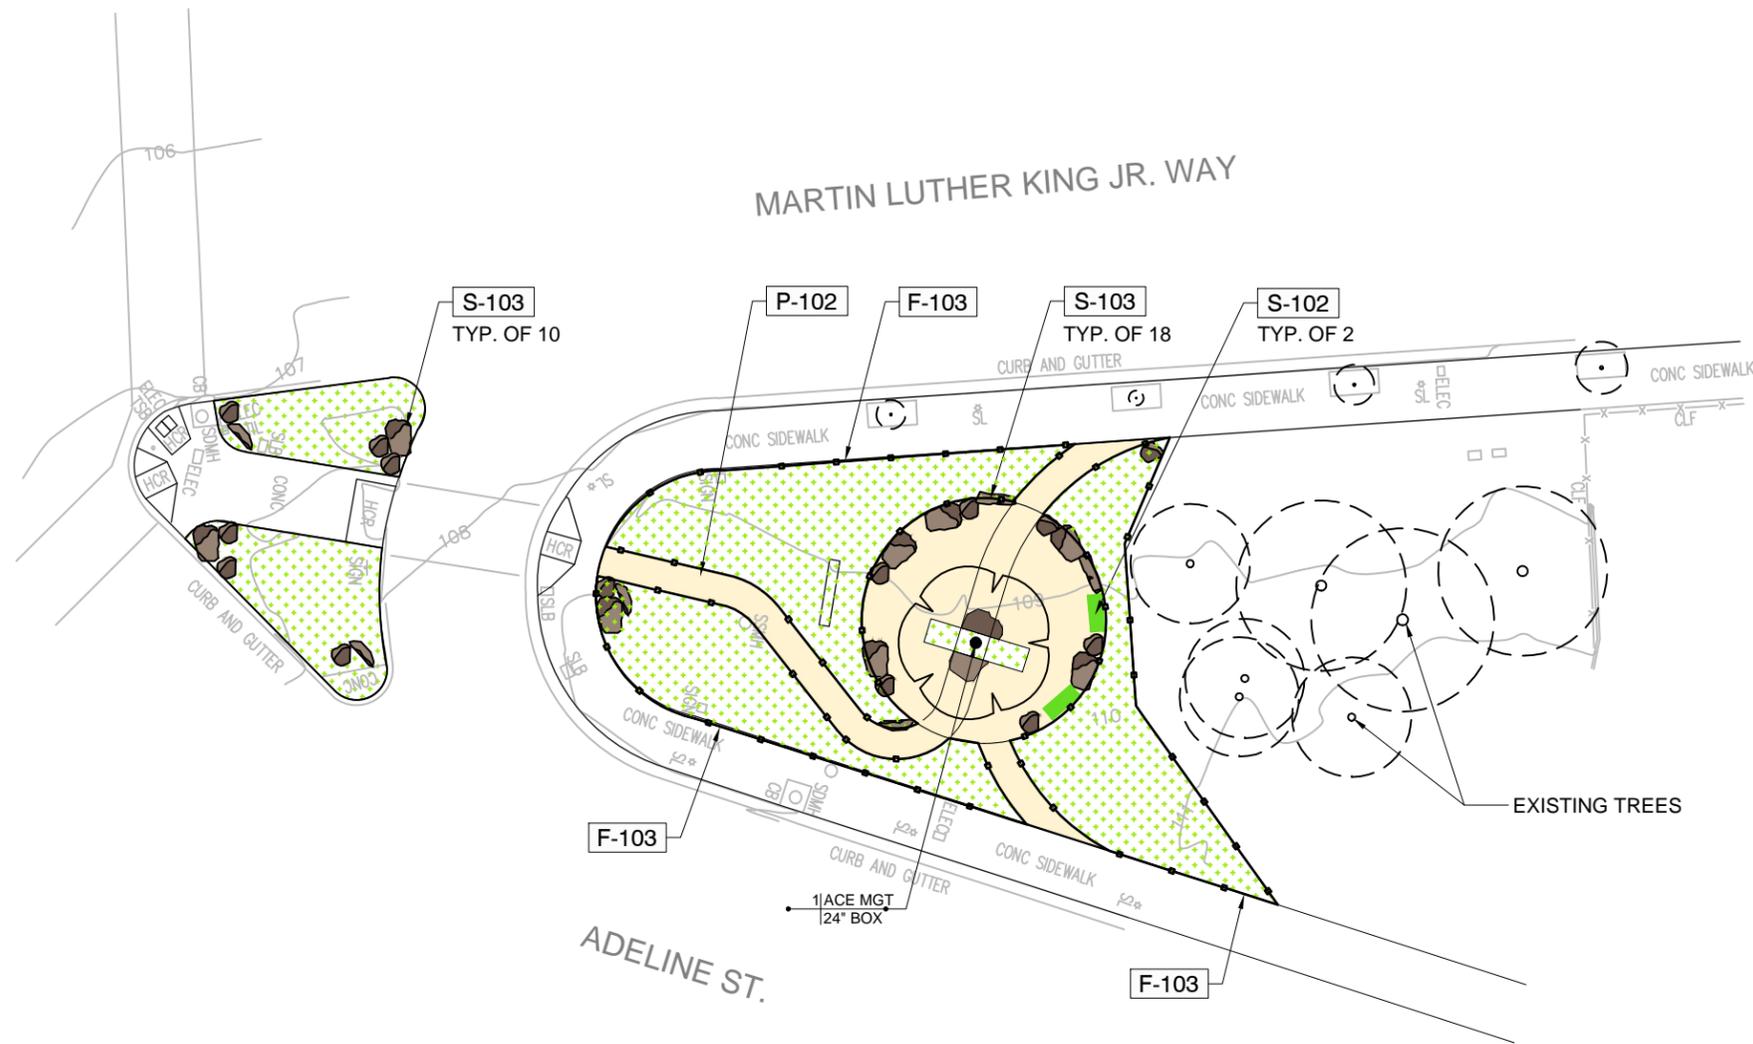

**REFERENCE NOTES SCHEDULE NORTH**

CODE DESCRIPTION

**FENCES & GATES**

F-103 ORNAMENTAL METAL FENCE, 2' HEIGHT

**PAVING**

P-102 GRANITECRETE

**SITE FEATURES**

S-102 BENCH

S-103 BOULDER

**PLANT SCHEDULE NORTH: TREES**


SYMBOL CODE BOTANICAL NAME COMMON NAME QTY CONT

**TREES**

SYMBOL	CODE	BOTANICAL NAME	COMMON NAME	QTY	CONT
	ACE MGT	ACER JAPONICUM 'MEIGETSU ITAYA'	FERN LEAF MAPLE	1	24" BOX
			EXISTING TREE		

**PLANT SCHEDULE NORTH: SHRUBS AND GROUNDCOVERS**

SYMBOL	DESCRIPTION	QTY
	<b>UNDERSTORY PLANTING</b> ACHILLEA MILLEFOLIUM 'ISLAND PINK' / ISLAND PINK COMMON YARROW ARCTOSTAPHYLOS UVA-URSI 'POINT REYES' / POINT REYES KINNIKINNICK ARCTOSTAPHYLOS X 'PACIFIC MIST' / PACIFIC MIST MANZANITA ARTEMISIA PYCNOCEPHALA 'DAVID'S CHOICE' / DWARF COASTAL BEACH SAGEWORT ASCLEPIAS CALIFORNICA / CALIFORNIA MILKWEED CAREX PRAEGRACILIS / CALIFORNIA FIELD SEDGE ECHINACEA PURPUREA / CONEFLOWER ERODIUM CHRYSANTHUM / YELLOW STORKSBILL ESCHSCHOLZIA CALIFORNICA / CALIFORNIA POPPY HEUCHERA X 'LILLIAN'S PINK' / LILLIAN'S PINK CORAL BELLS IRIS DOUGLASIANA / DOUGLAS IRIS MUHLENBERGIA RIGENS / DEER GRASS NEPETA X FAASSENII / CATMINT SOLIDAGO CALIFORNICA 'CASCADE CREEK' / CASCADE CREEK CALIFORNIA GOLDENROD	3,884 SF

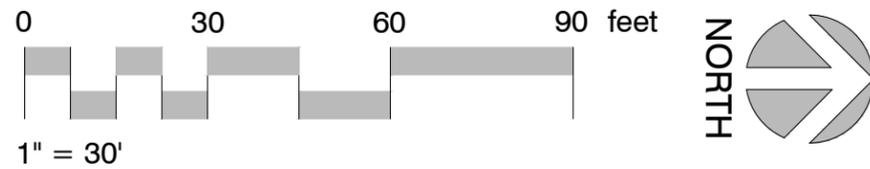

# REVISED CONCEPT PLANTING PALETTE

## PERENNIALS, ANNUALS, GRASSES, AND GROUNDCOVERS



*ACHILLEA MILLEFOLIUM 'ISLAND PINK'*  
ISLAND PINK COMMON YARROW



*NEPETA X FAASSENII*  
CATMINT



*ECHINACEA PURPUREA*  
CONEFLOWER



*ERODIUM CHRYSANTHUM*  
YELLOW STORKSBILL



*HEUCHERA X 'LILLIAN'S PINK'*  
LILLIAN'S PINK CORAL BELLS



*IRIS DOUGLASIANA*  
DOUGLAS IRIS



*ARCTOSTAPHYLOS UVA-URSI 'POINT REYES'*  
POINT REYES BEARBERRY MANZANITA



*MUHLENBERGIA RIGENS*  
DEER GRASS



*CAREX PRAEGRACILIS*  
CALIFORNIA FIELD SEDGE



*ARTEMISIA 'DAVID'S CHOICE'*  
DWARF COASTAL BEACH SAGEWORT



*ASCLEPIAS CALIFORNICA*  
CALIFORNIA MILKWEED



*SOLIDAGO CALIFORNICA 'CASCADE CREEK'*  
CASCADE CREEK GOLDENROD



*ARCTOSTAPHYLOS 'PACIFIC MIST'*  
PACIFIC MIST MANZANITA

# THANK YOU FOR SHARING YOUR INPUT FOR THE SOUTH ADELINE LANDSCAPING IMPROVEMENTS PROJECT!

Please contact Csilla Kenny at [CKenny@BerkeleyCA.gov](mailto:CKenny@BerkeleyCA.gov) and Evelyn Chan at [EChan@BerkeleyCA.gov](mailto:EChan@BerkeleyCA.gov) with your questions, comments, and/or feedback.

For additional project information, please visit:  
<https://berkeleyca.gov/your-government/our-work/capital-projects/south-adeline-area-landscaping-improvements>